

General Notes

- DRAWINGS ARE THE COPYRIGHT PROPERTY OF INI DESIGN STUDIO (Formerly Starline Consulting). THE DRAWINGS AND SPECIFICATIONS FOR THIS PROJECT ARE PROTECTED BY COPYRIGHT AND WILL NOT BE REPRODUCED, USED, OR DISTRIBUTED WITHOUT EXPRESS WRITTEN PERMISSION OF INI DESIGN STUDIO.
- THESE DRAWINGS INDICATE IN GENERAL THE PROJECT IN TERMS OF BUILDING DESIGN CONCEPTS, THE DIMENSIONS OF THE BUILDINGS AND THE MAJOR BUILDING DESIGN ELEMENTS, AS INDICATED OR SPECIFIED. THE CONTRACTOR SHALL FINISH ALL ITEMS REQUIRED FOR THE PROPER EXECUTION AND COMPLETION OF THE WORKS. DECISIONS OF THE INI AS TO THE ITEMS OF WORK INCLUDED WITHIN THE DOCUMENT SHALL BE FINAL AND ON-BINDING THE CONTRACTOR.
- ALL DIMENSIONS ARE IN MILLIMETERS, UNLESS OTHERWISE MENTIONED (SPECIFIED).
- DRAWINGS IN NO CASE SHALL BE SCALED AND ONLY WRITTEN DIMENSIONS SHALL BE FOLLOWED. LARGE SCALE DETAILS SHALL TAKE PRECEDENCE OVER SMALL SCALE DRAWINGS.
- PARTITIONS AND WALLS SHOWN CENTERED ON COLUMN CENTER OR FLUSH-FACED WITH STRUCTURAL COLUMNS ARE NOT DIMENSIONED.
- CONTRACTOR SHALL INFORM AND OBTAIN PERMISSION IN WRITING FROM THE INI BEFORE MAKING ANY DEVIATIONS FROM THE DRAWINGS.
- ITEMS OF WORK REQUIRED ON ONE DRAWING OR IN ONE SECTION OF THE SPECIFICATIONS HAVE THE SAME FORCE AND EFFECT AS IF REQUIRED IN ALL DRAWINGS, OR IN ALL SECTIONS OF THE SPECIFICATIONS.
- PLINTH LEVELS TO BE DECIDED ON SITE WITH REFERENCE TO LEVELS ON THE SITE IN CONSULTATION WITH BUILDING DESIGN DRAWINGS.
- FOR DOOR AND WINDOWS SCHEDULE REFER DRAWING NO.
- FOR ROOM FINISH SCHEDULE REFER DRAWING NO.
- RAIN WATER DRAIN PIPES OR SLEEVES THROUGH BEAMS AND CURBING TO BE INSTALLED WHILE CASTING AS PER THE POSITIONS SHOWN.
- FOR DIMENSIONS, LOCATIONS AND DETAILS OF ALL STRUCTURAL MEMBERS REFER STRUCTURAL DRAWINGS.
- DIMENSIONS ON ALL ELEVATIONS AND SECTIONS SHOWN ON BUILDING DESIGN DRAWINGS ARE SHOWN AS TOP OF UN-FINISHED FLOOR LEVEL UNLESS OTHERWISE MENTIONED.
- ALL DRAWINGS SHALL BE READ IN CONJUNCTION WITH ALL OTHER CONSULTANTS' DRAWINGS, TOGETHER WITH THE SPECIFICATIONS, DISCREPANCIES AND/OR AMBIGUITIES, IF ANY, SHALL BE BROUGHT TO THE NOTICE OF THE INI AND CLARIFICATIONS SHALL BE MADE PRIOR TO EXECUTION. INI'S DECISION IN THIS REGARD SHALL BE FINAL AND BINDING.
- THE CONTRACTOR SHALL COORDINATE ALL MECHANICAL FLOOR AND WALL, SLEEVES AND SHAFTS IN CONCRETE SLABS AND WALLS WITH MECHANICAL, PLUMBING, FIRE PROTECTION, ELECTRICAL, STRUCTURAL AND BUILDING DESIGN DRAWINGS.
- NOTES APPEARING ON VARIOUS DRAWINGS FOR DIFFERENT SYSTEMS AND MATERIAL SHEET SHALL BE REVIEWED AND NOTES ON ANY ONE DRAWING SHALL BE APPLIED TO RELATED DRAWINGS AND DETAILS.

THESE DRAWINGS ARE NOT CONSTRUCTION DRAWINGS AND THEY DO NOT PURPOSE TO DO SO. THEY ARE CONCEPTUAL DESIGN DRAWINGS FOR UNDERSTANDING OF THE BUILDING AND MODIFICATIONS ARE TO BE EXPECTED IN FINAL CONSTRUCTION DRAWINGS.



REV.	DESCRIPTION	DATE	AUTH.

ISSUED FOR TENDER

Project: SANSKAR KENDRA PLAZA_SRFDCCL

Client:  **SABARMATI RIVERFRONT**
Riverfront House, Vishalpur, Muslim Society, Ellisbridge, Ahmedabad, Gujarat 380009

Design Consultant:  **INI DESIGN STUDIO**
7/1, 72, Titanium, Corporate Road, Nr. Prajnapalagar, Satellite, Ahmedabad-380015, India
Tel: +91 79 66128070/71/72 Fax: +91 79 66128073
Design, MEPF Engineering, Interior Design, Landscape, Urban Design, P.M.C., Master Planning, Urban & Regional Planning, Visualization & Research

Structure Design Consultant:  **DELFI**
CONSULTING ENGINEERS
DELFI PVT. LTD.
Consulting Engineers (Structure)
(ISO 9001:2008 Certified Company)

INI Project no: 124200580

Building Name: SANSKAR KENDRA PLAZA


Drawing title: **BASEMENT-1 FLOOR PLAN**

Scale	Drawn	Checked	Authorised	Size
1:375	KP	RS	SM	A2
A200	Date: 02/02/2026	Date: 02/02/2026	Date: 02/02/2026	Rev. No. R0


FLOOR FINISH LEGEND

	COBBLE WALKWAY
	LEATHER FINISH GRANITE
	VITRIFIED TILE
	TRIMIX POLISH FINISH
	TRIMIX BROOM FINISH
	PLANTER
	TAR ROAD

FOUR WHEELER PARKING SCHEDULE		BASEMENT FLOOR_DOOR SCHEDULE				
FLOOR	NO OF PARKING	FLOOR	DOOR TYPE	WIDTH	HEIGHT	COUNT
BASEMENT	179	BASEMENT	D1	1200	2100	1
STILT PARKING	170	BASEMENT	D2	1000	2100	4
GRAND TOTAL: 349		BASEMENT	D3	600	1970	20
		GRAND TOTAL: 25				25

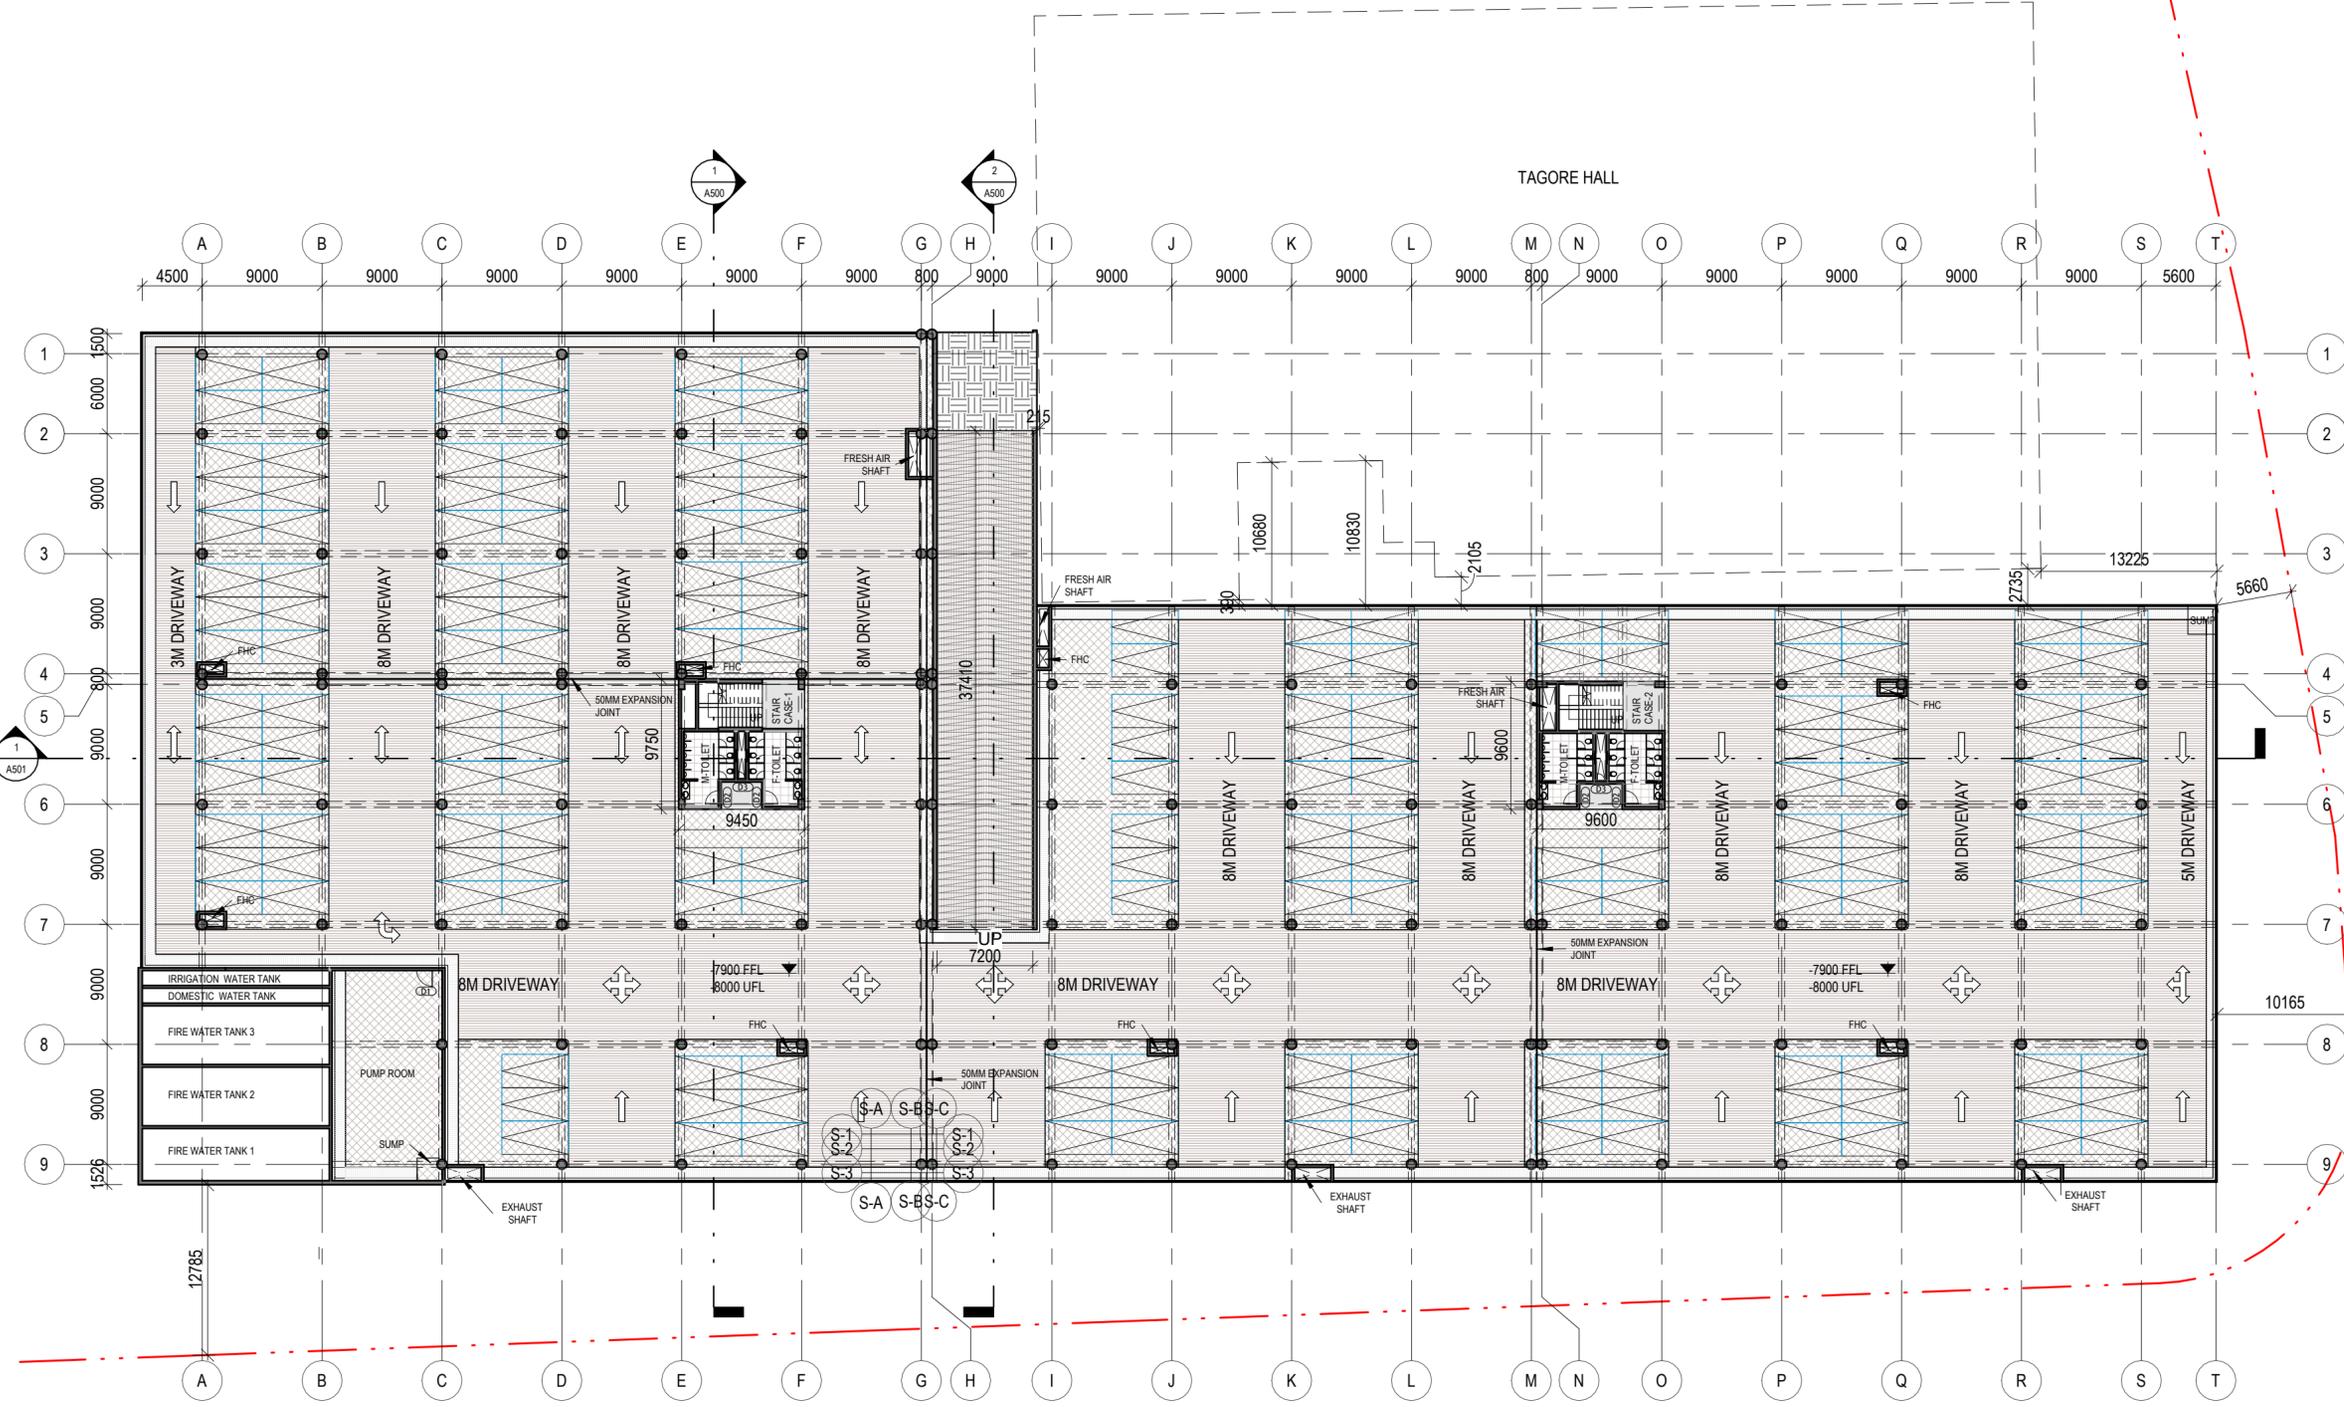

1 BASEMENT-1 FLOOR PLAN
1 : 375

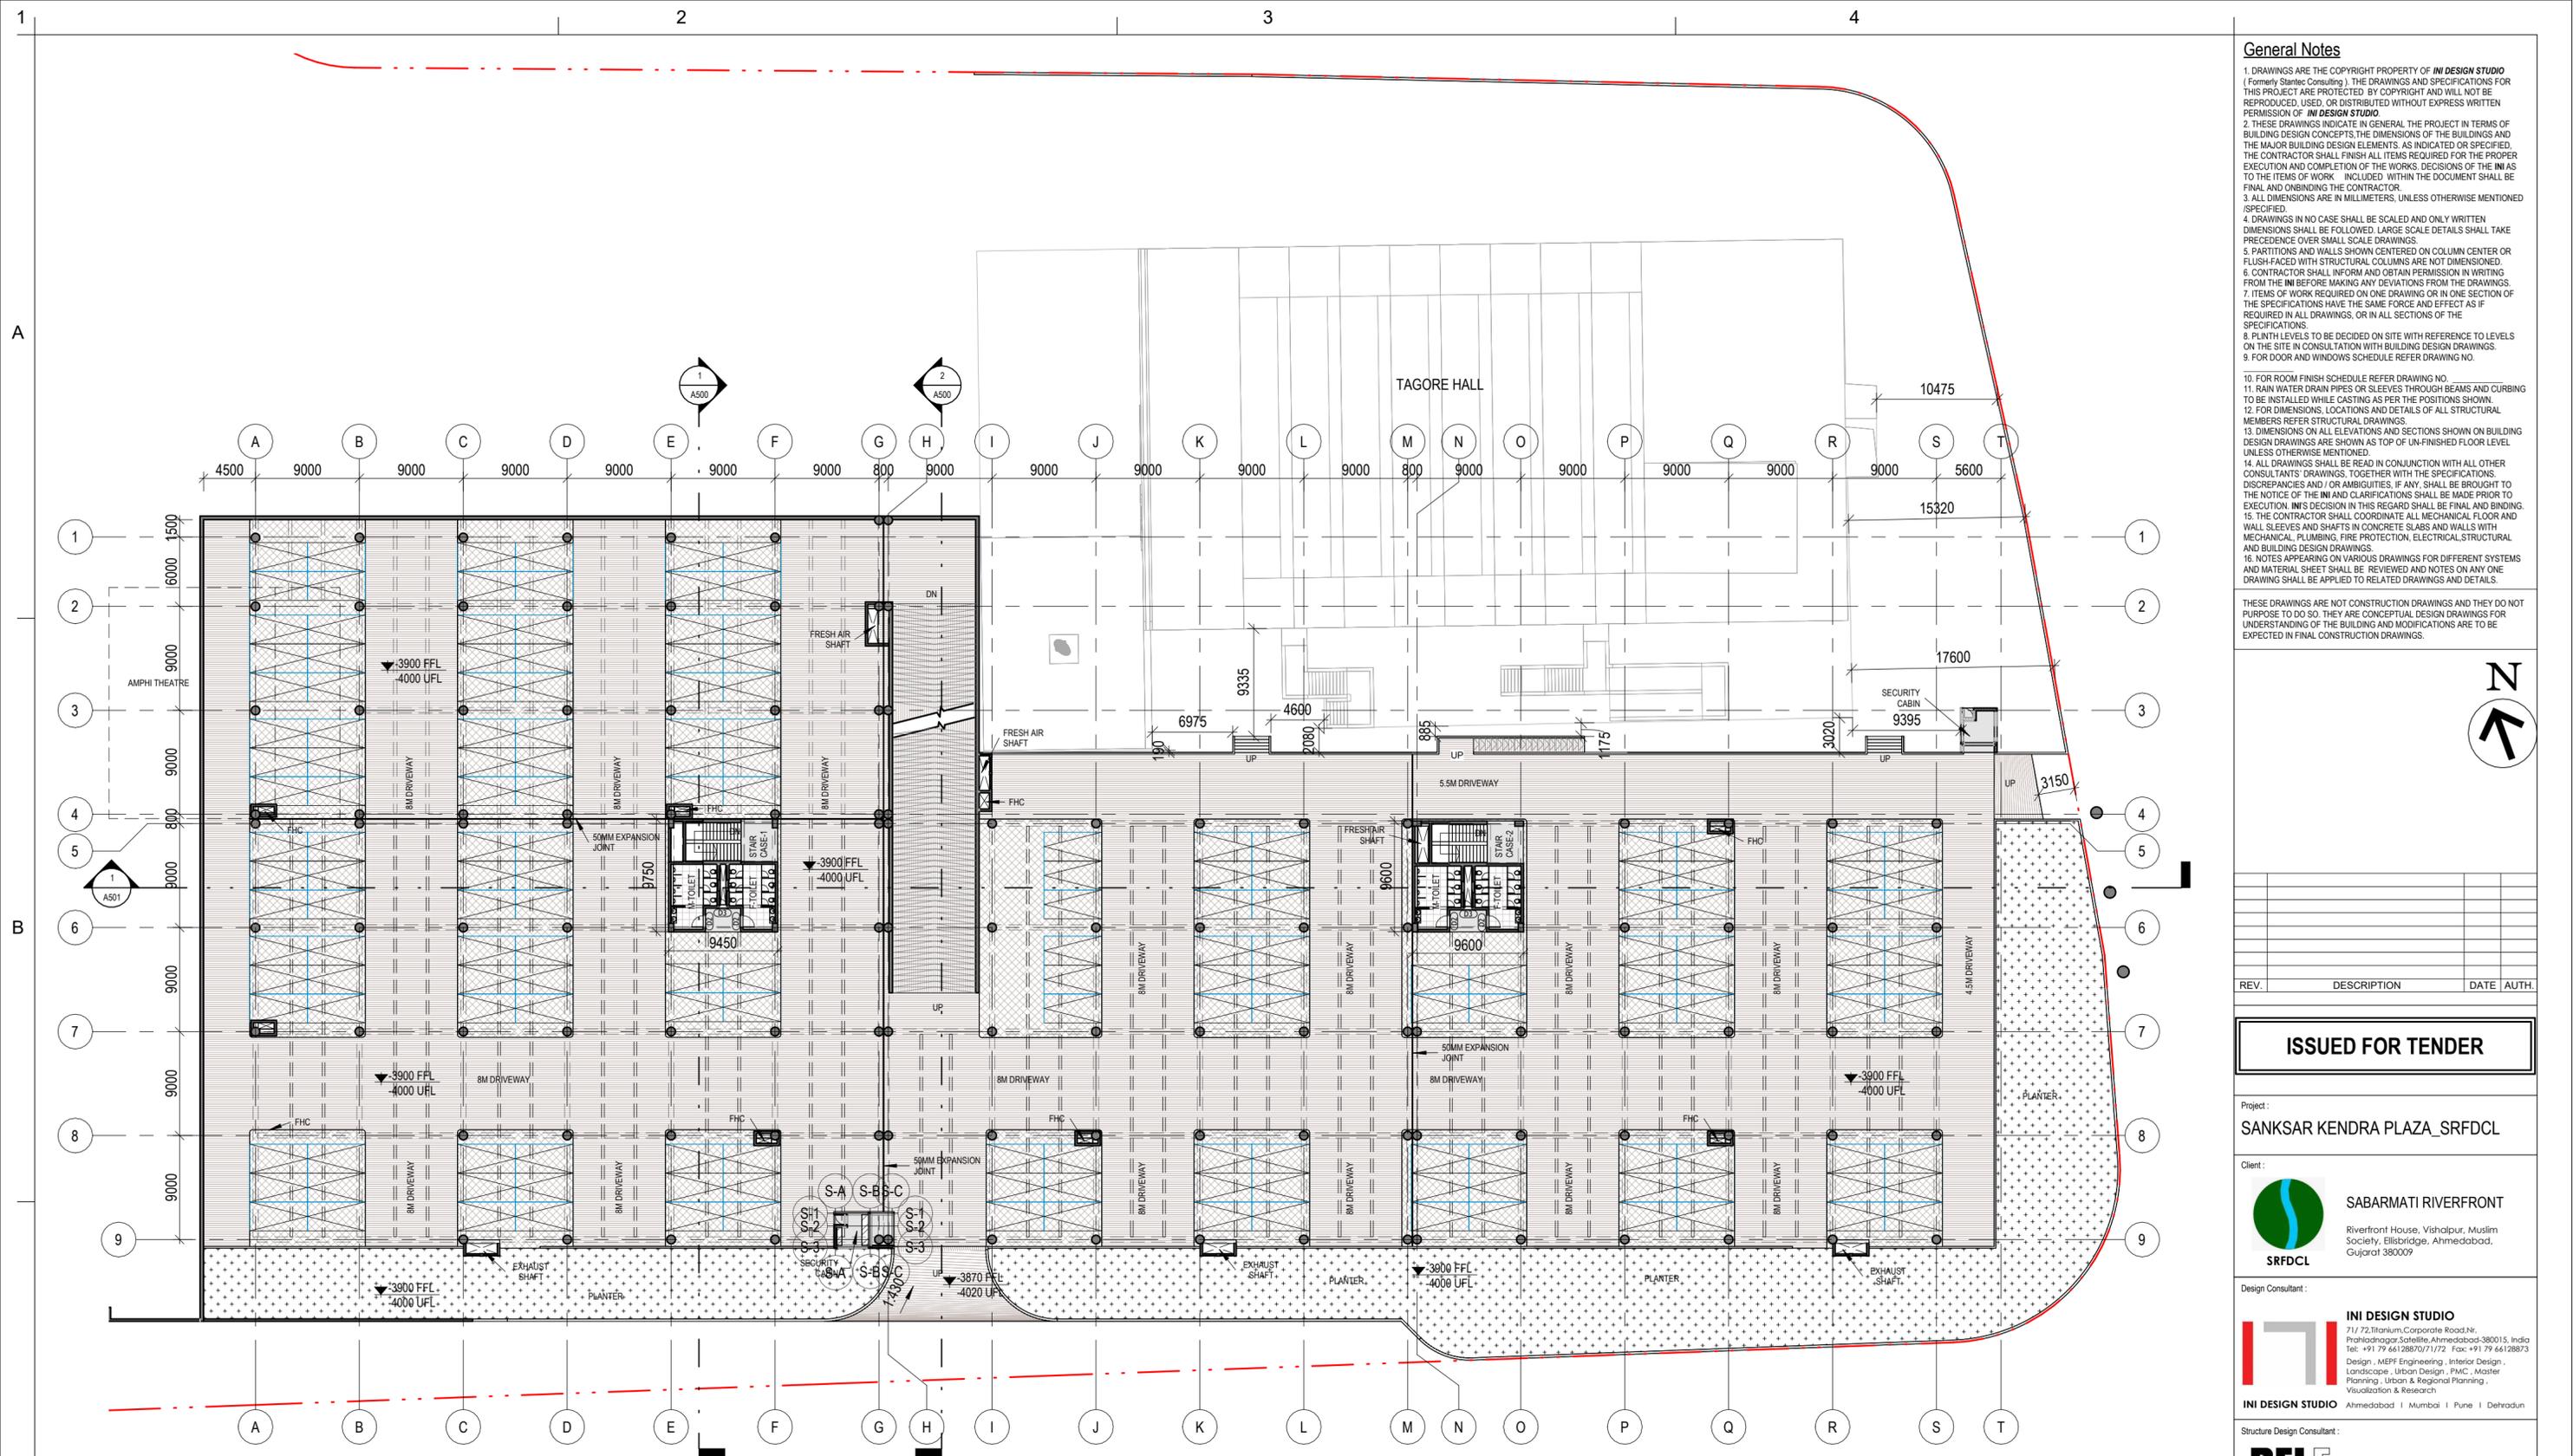

- ### General Notes
- DRAWINGS ARE THE COPYRIGHT PROPERTY OF INI DESIGN STUDIO (Formerly Statics Consulting). THE DRAWINGS AND SPECIFICATIONS FOR THIS PROJECT ARE PROTECTED BY COPYRIGHT AND WILL NOT BE REPRODUCED, USED, OR DISTRIBUTED WITHOUT EXPRESS WRITTEN PERMISSION OF INI DESIGN STUDIO.
 - THESE DRAWINGS INDICATE IN GENERAL THE PROJECT IN TERMS OF BUILDING DESIGN CONCEPTS, THE DIMENSIONS OF THE BUILDINGS AND THE MAJOR BUILDING DESIGN ELEMENTS, AS INDICATED OR SPECIFIED. THE CONTRACTOR SHALL FINISH ALL ITEMS REQUIRED FOR THE PROPER EXECUTION AND COMPLETION OF THE WORKS. DECISIONS OF THE INI AS TO THE ITEMS OF WORK INCLUDED WITHIN THE DOCUMENT SHALL BE FINAL AND BINDING ON THE CONTRACTOR.
 - ALL DIMENSIONS ARE IN MILLIMETERS, UNLESS OTHERWISE MENTIONED (SPECIFIED).
 - DRAWINGS IN NO CASE SHALL BE SCALED AND ONLY WRITTEN DIMENSIONS SHALL BE FOLLOWED. LARGE SCALE DETAILS SHALL TAKE PRECEDENCE OVER SMALL SCALE DRAWINGS.
 - PARTITIONS AND WALLS SHOWN CENTERED ON COLUMN CENTER OR FLUSH FACED WITH STRUCTURAL COLUMNS ARE NOT DIMENSIONED.
 - CONTRACTOR SHALL INFORM AND OBTAIN PERMISSION IN WRITING FROM THE INI BEFORE MAKING ANY DEVIATIONS FROM THE DRAWINGS.
 - ITEMS OF WORK REQUIRED ON ONE DRAWING OR IN ONE SECTION OF THE SPECIFICATIONS HAVE THE SAME FORCE AND EFFECT AS IF REQUIRED IN ALL DRAWINGS, OR IN ALL SECTIONS OF THE SPECIFICATIONS.
 - PLINTH LEVELS TO BE DECIDED ON SITE WITH REFERENCE TO LEVELS ON THE SITE IN CONSULTATION WITH BUILDING DESIGN DRAWINGS.
 - FOR DOOR AND WINDOWS SCHEDULE REFER DRAWING NO.
 - FOR ROOM FINISH SCHEDULE REFER DRAWING NO.
 - RAIN WATER DRAIN PIPES OR SLEEVES THROUGH BEAMS AND CURBING TO BE INSTALLED WHILE CASTING AS PER THE POSITIONS SHOWN.
 - FOR DIMENSIONS, LOCATIONS AND DETAILS OF ALL STRUCTURAL MEMBERS REFER STRUCTURAL DRAWINGS.
 - DIMENSIONS ON ALL ELEVATIONS AND SECTIONS SHOWN ON BUILDING DESIGN DRAWINGS ARE SHOWN AS TOP OF UN-FINISHED FLOOR LEVEL UNLESS OTHERWISE MENTIONED.
 - ALL DRAWINGS SHALL BE READ IN CONJUNCTION WITH ALL OTHER CONSULTANTS' DRAWINGS, TOGETHER WITH THE SPECIFICATIONS, DISCREPANCIES AND/OR AMBIGUITIES, IF ANY, SHALL BE BROUGHT TO THE NOTICE OF THE INI AND CLARIFICATIONS SHALL BE MADE PRIOR TO EXECUTION. INI'S DECISION IN THIS REGARD SHALL BE FINAL AND BINDING.
 - THE CONTRACTOR SHALL COORDINATE ALL MECHANICAL FLOOR AND WALL SLEEVES AND SHAFTS IN CONCRETE SLABS AND WALLS WITH MECHANICAL, PLUMBING, FIRE PROTECTION, ELECTRICAL, STRUCTURAL AND BUILDING DESIGN DRAWINGS.
 - NOTES APPEARING ON VARIOUS DRAWINGS FOR DIFFERENT SYSTEMS AND MATERIAL SHEET SHALL BE REVIEWED AND NOTES ON ANY ONE DRAWING SHALL BE APPLIED TO RELATED DRAWINGS AND DETAILS.

THESE DRAWINGS ARE NOT CONSTRUCTION DRAWINGS AND THEY DO NOT PURPOSE TO DO SO. THEY ARE CONCEPTUAL DESIGN DRAWINGS FOR UNDERSTANDING OF THE BUILDING AND MODIFICATIONS ARE TO BE EXPECTED IN FINAL CONSTRUCTION DRAWINGS.



REV.	DESCRIPTION	DATE	AUTH.

ISSUED FOR TENDER

Project: SANSKAR KENDRA PLAZA_SRFDCL

Client:



SABARMATI RIVERFRONT
Riverfront House, Vishalpur, Muslim Society, Ellisbridge, Ahmedabad, Gujarat 380009

Design Consultant:



INI DESIGN STUDIO
7/1, 7/2, Titanium, Corporate Road, Nr. Prajnapalagar, Satellite, Ahmedabad-380015, India
Tel: +91 79 66128070/71/72 Fax: +91 79 66128073
Design, MEPF Engineering, Interior Design, Landscape, Urban Design, P.M.C., Master Planning, Urban & Regional Planning, Visualization & Research

Structure Design Consultant:



DELTA
CONSULTING ENGINEERS
DELTA PVT. LTD.
Consulting Engineers (Structural)
(ISO 9001:2008 Certified Company)

INI Project no: 124200580

Building Name: SANSKAR KENDRA PLAZA

Drawing title: **STILT PARKING PLAN**

Scale	Drawn	Checked	Authorised	Size
1:375	KP	RS	SM	A2
	Date: 02/02/2026	Date: 02/02/2026	Date: 02/02/2026	

Rev. No: R0


1 STILT PARKING FLOOR
1 : 375

FOUR WHEELER PARKING SCHEDULE	
FLOOR	NO OF PARKING
BASEMENT	179
STILT PARKING	170
GRAND TOTAL: 349	

STILT PARKING FLOOR_DOOR SCHEDULE					
FLOOR	DOOR TYPE	WIDTH	HEIGHT	COUNT	
STILT PARKING	D2	1000	2100	4	
STILT PARKING	D3	600	1970	20	
STILT PARKING	D4	860	2100	2	
GRAND TOTAL: 26				26	

FLOOR FINISH LEGEND

	COBBLE WALKWAY
	LEATHER FINISH GRANITE
	VITRIFIED TILE
	TRIMIX POLISH FINISH
	TRIMIX BROOM FINISH
	PLANTER
	TAR ROAD

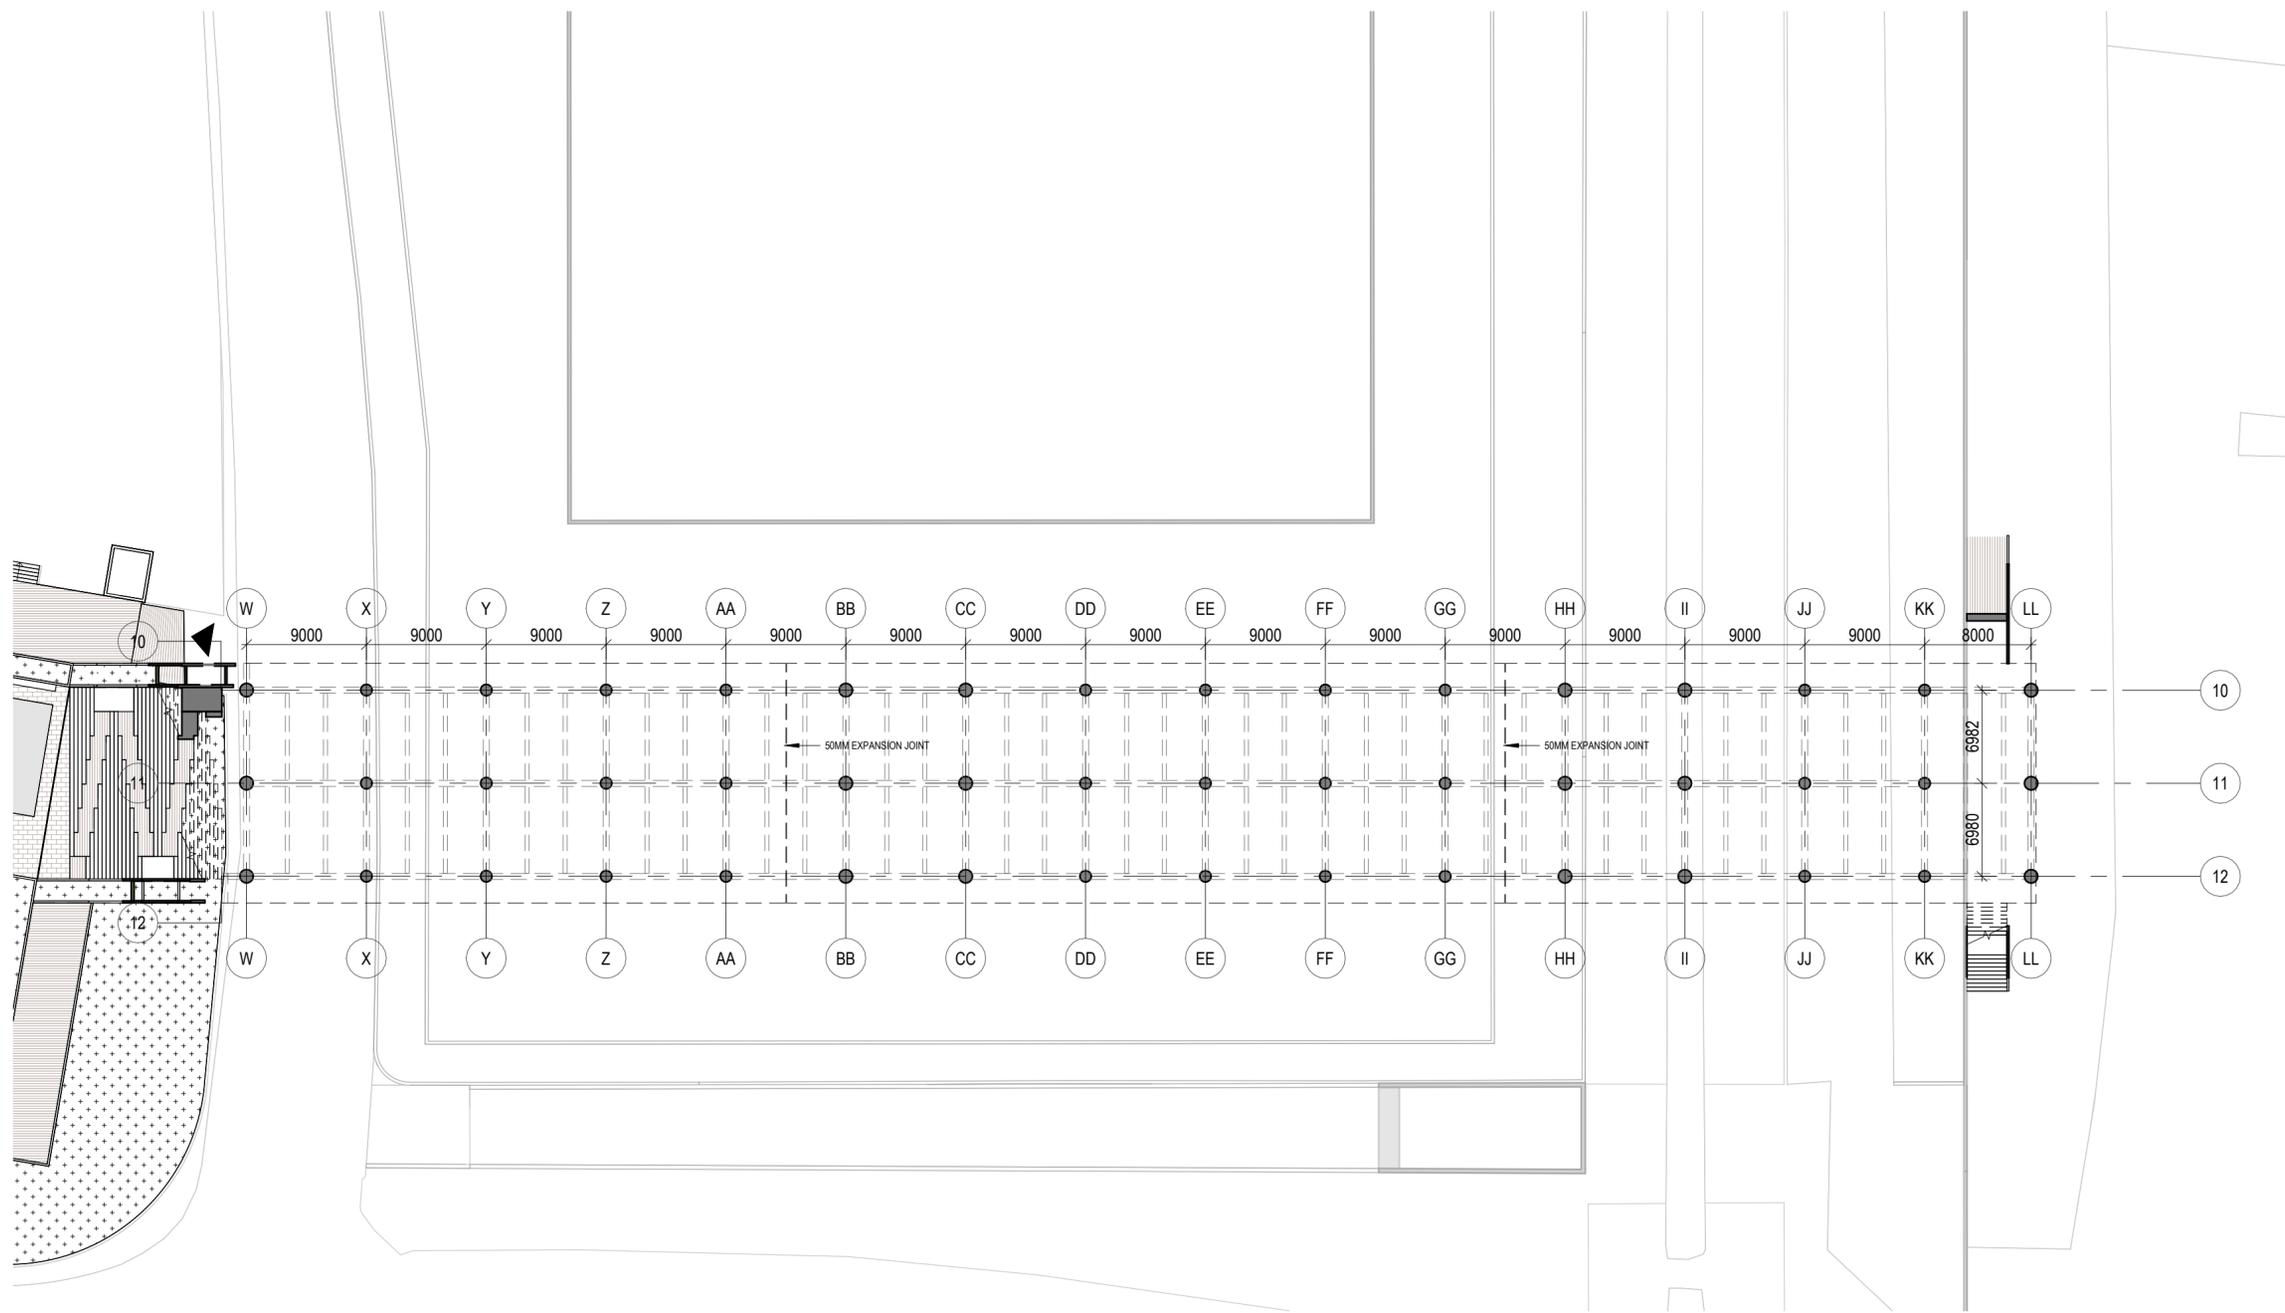

1 PLAZA CONNECTOR FLOOR PLAN
1 : 375

General Notes

1. DRAWINGS ARE THE COPYRIGHT PROPERTY OF INI DESIGN STUDIO (Formerly Starline Consulting). THE DRAWINGS AND SPECIFICATIONS FOR THIS PROJECT ARE PROTECTED BY COPYRIGHT AND WILL NOT BE REPRODUCED, USED, OR DISTRIBUTED WITHOUT EXPRESS WRITTEN PERMISSION OF INI DESIGN STUDIO.
2. THESE DRAWINGS INDICATE IN GENERAL THE PROJECT IN TERMS OF BUILDING DESIGN CONCEPTS, THE DIMENSIONS OF THE BUILDINGS AND THE MAJOR BUILDING DESIGN ELEMENTS, AS INDICATED OR SPECIFIED. THE CONTRACTOR SHALL FINISH ALL ITEMS REQUIRED FOR THE PROPER EXECUTION AND COMPLETION OF THE WORKS. DECISIONS OF THE INI AS TO THE ITEMS OF WORK INCLUDED WITHIN THE DOCUMENT SHALL BE FINAL AND ONBINDING THE CONTRACTOR.
3. ALL DIMENSIONS ARE IN MILLIMETERS, UNLESS OTHERWISE MENTIONED (SPECIFIED).
4. DRAWINGS IN NO CASE SHALL BE SCALED AND ONLY WRITTEN DIMENSIONS SHALL BE FOLLOWED. LARGE SCALE DETAILS SHALL TAKE PRECEDENCE OVER SMALL SCALE DRAWINGS.
5. PARTITIONS AND WALLS SHOWN CENTERED ON COLUMN CENTER OR FLUSH-FACED WITH STRUCTURAL COLUMNS ARE NOT DIMENSIONED.
6. CONTRACTOR SHALL INFORM AND OBTAIN PERMISSION IN WRITING FROM THE INI BEFORE MAKING ANY DEVIATIONS FROM THE DRAWINGS.
7. ITEMS OF WORK REQUIRED ON ONE DRAWING OR IN ONE SECTION OF THE SPECIFICATIONS HAVE THE SAME FORCE AND EFFECT AS IF REQUIRED IN ALL DRAWINGS, OR IN ALL SECTIONS OF THE SPECIFICATIONS.
8. PLINTH LEVELS TO BE DECIDED ON SITE WITH REFERENCE TO LEVELS ON THE SITE IN CONSULTATION WITH BUILDING DESIGN DRAWINGS.
9. FOR DOOR AND WINDOWS SCHEDULE REFER DRAWING NO.
10. FOR ROOM FINISH SCHEDULE REFER DRAWING NO.
11. RAIN WATER DRAIN PIPES OR SLEEVES THROUGH BEAMS AND CURBING TO BE INSTALLED WHILE CASTING AS PER THE POSITIONS SHOWN.
12. FOR DIMENSIONS, LOCATIONS AND DETAILS OF ALL STRUCTURAL MEMBERS REFER STRUCTURAL DRAWINGS.
13. DIMENSIONS ON ALL ELEVATIONS AND SECTIONS SHOWN ON BUILDING DESIGN DRAWINGS ARE SHOWN AS TOP OF UN-FINISHED FLOOR LEVEL UNLESS OTHERWISE MENTIONED.
14. ALL DRAWINGS SHALL BE READ IN CONJUNCTION WITH ALL OTHER CONSULTANTS' DRAWINGS, TOGETHER WITH THE SPECIFICATIONS. DISCREPANCIES AND / OR AMBIGUITIES, IF ANY, SHALL BE BROUGHT TO THE NOTICE OF THE INI AND CLARIFICATIONS SHALL BE MADE PRIOR TO EXECUTION. INI'S DECISION IN THIS REGARD SHALL BE FINAL AND BINDING.
15. THE CONTRACTOR SHALL COORDINATE ALL MECHANICAL FLOOR AND WALL SLEEVES AND SHAFTS IN CONCRETE SLABS AND WALLS WITH MECHANICAL, PLUMBING, FIRE PROTECTION, ELECTRICAL, STRUCTURAL AND BUILDING DESIGN DRAWINGS.
16. NOTES APPEARING ON VARIOUS DRAWINGS FOR DIFFERENT SYSTEMS AND MATERIAL SHEET SHALL BE REVIEWED AND NOTES ON ANY ONE DRAWING SHALL BE APPLIED TO RELATED DRAWINGS AND DETAILS.

THESE DRAWINGS ARE NOT CONSTRUCTION DRAWINGS AND THEY DO NOT PURPOSE TO DO SO. THEY ARE CONCEPTUAL DESIGN DRAWINGS FOR UNDERSTANDING OF THE BUILDING AND MODIFICATIONS ARE TO BE EXPECTED IN FINAL CONSTRUCTION DRAWINGS.



REV.	DESCRIPTION	DATE	AUTH.

ISSUED FOR TENDER

Project : SANSKAR KENDRA PLAZA_SRFDCCL

Client :

SABARMATI RIVERFRONT
Riverfront House, Vishalpur, Muslim Society, Ellisbridge, Ahmedabad, Gujarat 380009

Design Consultant :

INI DESIGN STUDIO
71/72, Titanium, Corporate Road, Nr. Prajnapalagar, Satellite, Ahmedabad-380015, India
Tel: +91 79 66128070/71/72 Fax: +91 79 66128073
Design, MEPF Engineering, Interior Design, Landscape, Urban Design, P.M.C., Master Planning, Urban & Regional Planning, Visualization & Research

INI DESIGN STUDIO Ahmedabad | Mumbai | Pune | Dehradun

Structure Design Consultant :


DELTA
CONSULTING ENGINEERS
DELTA PVT. LTD.
Consulting Engineers & Planners
(ISO 9001:2008 Certified Company)

INI Project no : 124200580

Building Name : SANSKAR KENDRA PLAZA

Drawing title : **PLAZA CONNECTOR**

Scale	Drawn	Checked	Authorised	Size
1:375	KP	RS	SM	A2
	Date : 02/02/2026	Date : 02/02/2026	Date : 02/02/2026	
A202	Rev. No.			R0

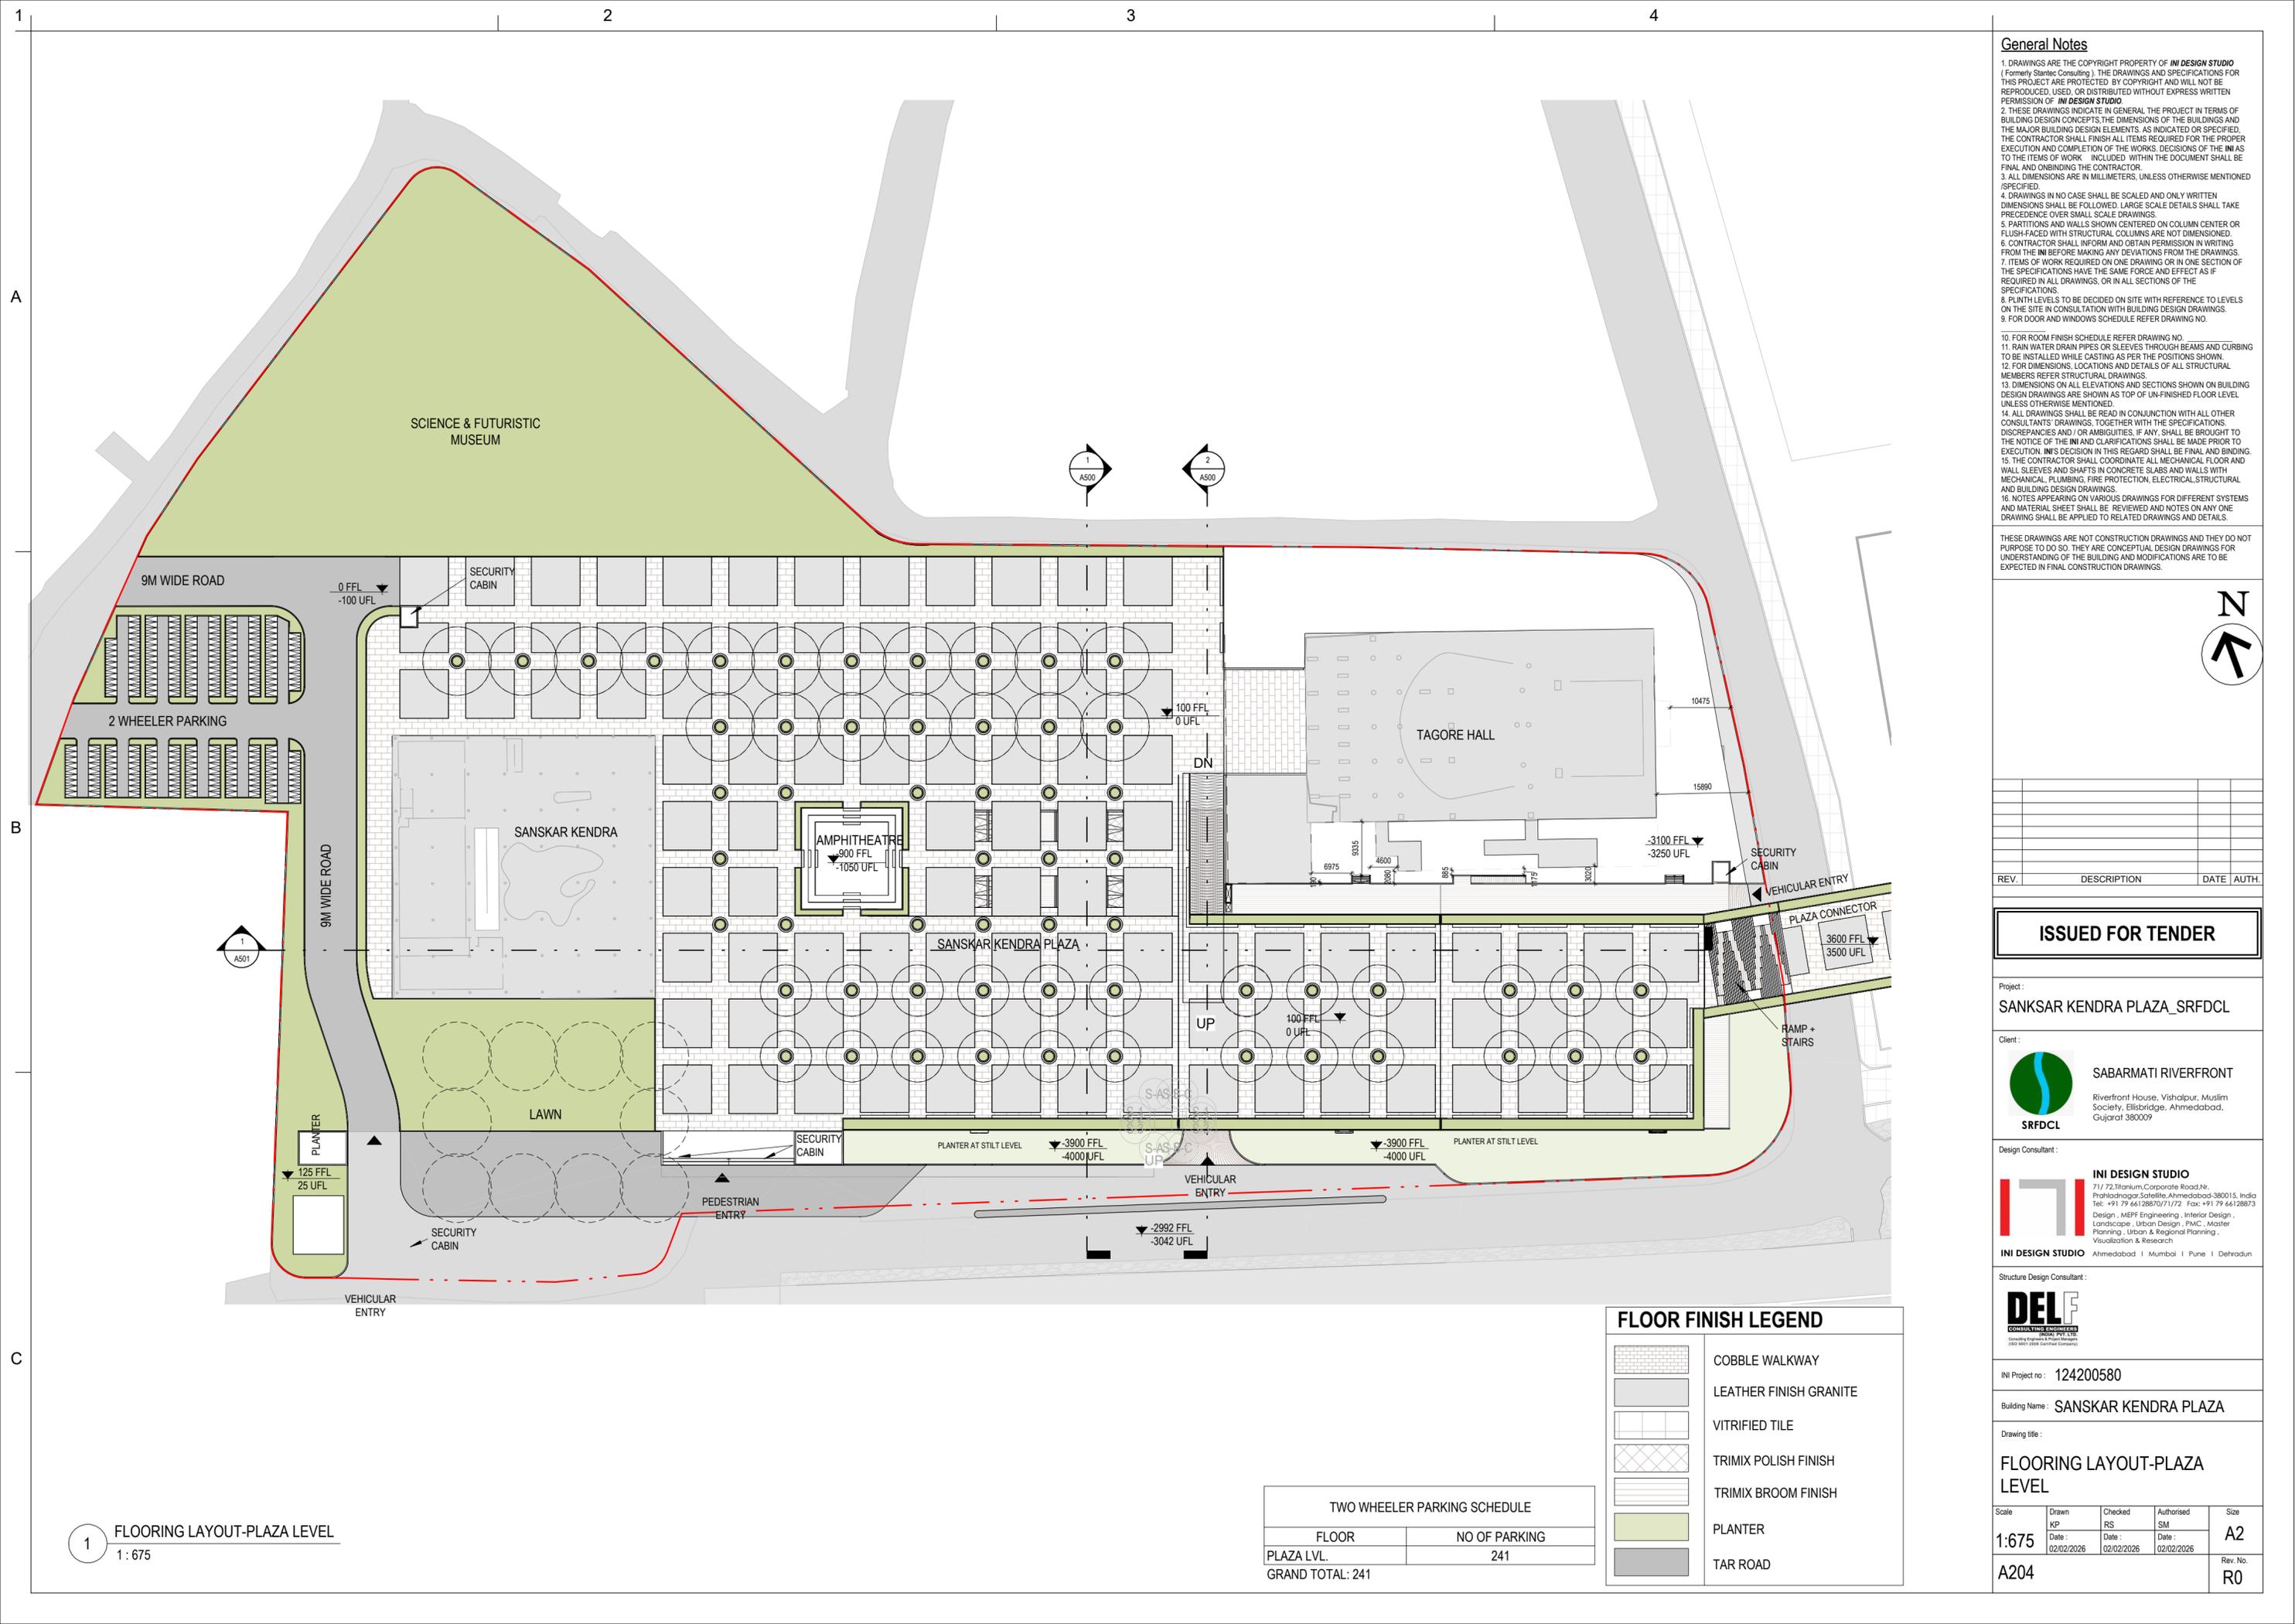

- ### General Notes
- DRAWINGS ARE THE COPYRIGHT PROPERTY OF INI DESIGN STUDIO (Formerly Starline Consulting). THE DRAWINGS AND SPECIFICATIONS FOR THIS PROJECT ARE PROTECTED BY COPYRIGHT AND WILL NOT BE REPRODUCED, USED, OR DISTRIBUTED WITHOUT EXPRESS WRITTEN PERMISSION OF INI DESIGN STUDIO.
 - THESE DRAWINGS INDICATE IN GENERAL THE PROJECT IN TERMS OF BUILDING DESIGN CONCEPTS, THE DIMENSIONS OF THE BUILDINGS AND THE MAJOR BUILDING DESIGN ELEMENTS, AS INDICATED OR SPECIFIED. THE CONTRACTOR SHALL FINISH ALL ITEMS REQUIRED FOR THE PROPER EXECUTION AND COMPLETION OF THE WORKS. DECISIONS OF THE INI AS TO THE ITEMS OF WORK INCLUDED WITHIN THE DOCUMENT SHALL BE FINAL AND ONBINDING THE CONTRACTOR.
 - ALL DIMENSIONS ARE IN MILLIMETERS, UNLESS OTHERWISE MENTIONED (SPECIFIED).
 - DRAWINGS IN NO CASE SHALL BE SCALED AND ONLY WRITTEN DIMENSIONS SHALL BE FOLLOWED. LARGE SCALE DETAILS SHALL TAKE PRECEDENCE OVER SMALL SCALE DRAWINGS.
 - PARTITIONS AND WALLS SHOWN CENTERED ON COLUMN CENTER OR FLUSH-FACED WITH STRUCTURAL COLUMNS ARE NOT DIMENSIONED.
 - CONTRACTOR SHALL INFORM AND OBTAIN PERMISSION IN WRITING FROM THE INI BEFORE MAKING ANY DEVIATIONS FROM THE DRAWINGS.
 - ITEMS OF WORK REQUIRED ON ONE DRAWING OR IN ONE SECTION OF THE SPECIFICATIONS HAVE THE SAME FORCE AND EFFECT AS IF REQUIRED IN ALL DRAWINGS, OR IN ALL SECTIONS OF THE SPECIFICATIONS.
 - PLINTH LEVELS TO BE DECIDED ON SITE WITH REFERENCE TO LEVELS ON THE SITE IN CONSULTATION WITH BUILDING DESIGN DRAWINGS.
 - FOR DOOR AND WINDOWS SCHEDULE REFER DRAWING NO.
 - FOR ROOM FINISH SCHEDULE REFER DRAWING NO.
 - RAIN WATER DRAIN PIPES OR SLEEVES THROUGH BEAMS AND CURBING TO BE INSTALLED WHILE CASTING AS PER THE POSITIONS SHOWN.
 - FOR DIMENSIONS, LOCATIONS AND DETAILS OF ALL STRUCTURAL MEMBERS REFER STRUCTURAL DRAWINGS.
 - DIMENSIONS ON ALL ELEVATIONS AND SECTIONS SHOWN ON BUILDING DESIGN DRAWINGS ARE SHOWN AS TOP OF UN-FINISHED FLOOR LEVEL UNLESS OTHERWISE MENTIONED.
 - ALL DRAWINGS SHALL BE READ IN CONJUNCTION WITH ALL OTHER CONSULTANTS' DRAWINGS, TOGETHER WITH THE SPECIFICATIONS. DISCREPANCIES AND/OR AMBIGUITIES, IF ANY, SHALL BE BROUGHT TO THE NOTICE OF THE INI AND CLARIFICATIONS SHALL BE MADE PRIOR TO EXECUTION. INI'S DECISION IN THIS REGARD SHALL BE FINAL AND BINDING.
 - THE CONTRACTOR SHALL COORDINATE ALL MECHANICAL FLOOR AND WALL, SLEEVES AND SHAFTS IN CONCRETE SLABS AND WALLS WITH MECHANICAL, PLUMBING, FIRE PROTECTION, ELECTRICAL, STRUCTURAL AND BUILDING DESIGN DRAWINGS.
 - NOTES APPEARING ON VARIOUS DRAWINGS FOR DIFFERENT SYSTEMS AND MATERIAL SHEET SHALL BE REVIEWED AND NOTES ON ANY ONE DRAWING SHALL BE APPLIED TO RELATED DRAWINGS AND DETAILS.

THESE DRAWINGS ARE NOT CONSTRUCTION DRAWINGS AND THEY DO NOT PURPOSE TO DO SO. THEY ARE CONCEPTUAL DESIGN DRAWINGS FOR UNDERSTANDING OF THE BUILDING AND MODIFICATIONS ARE TO BE EXPECTED IN FINAL CONSTRUCTION DRAWINGS.



REV.	DESCRIPTION	DATE	AUTH.

ISSUED FOR TENDER

Project: SANSKAR KENDRA PLAZA_SRFDCL

Client:  **SABARMATI RIVERFRONT**
Riverfront House, Vishalpur, Muslim Society, Ellisbridge, Ahmedabad, Gujarat 380009

Design Consultant:  **INI DESIGN STUDIO**
71/72, Titanium, Corporate Road, Nr. Prajnapalagar, Satellite, Ahmedabad-380015, India
Tel: +91 79 6612880/717172 Fax: +91 79 6612883
Design, MEPF Engineering, Interior Design, Landscape, Urban Design, P.M.C., Master Planning, Urban & Regional Planning, Visualization & Research

Structure Design Consultant:  **DELFP**
CONSULTING ENGINEERS
DELFP PVT. LTD.
Consulting Engineers (Structure)
(ISO 9001:2008 Certified Company)

INI Project no: 124200580

Building Name: SANSKAR KENDRA PLAZA

Drawing title: FLOORING LAYOUT-PLAZA LEVEL

Scale: 1:675

Scale	Drawn	Checked	Authorised	Size
1:675	KP	RS	SM	A2
A204	Date: 02/02/2026	Date: 02/02/2026	Date: 02/02/2026	Rev. No. R0

FLOOR	NO OF PARKING
PLAZA LVL.	241
GRAND TOTAL: 241	

	COBBLE WALKWAY
	LEATHER FINISH GRANITE
	VITRIFIED TILE
	TRIMIX POLISH FINISH
	TRIMIX BROOM FINISH
	PLANTER
	TAR ROAD

1 FLOORING LAYOUT-PLAZA LEVEL
1:675

