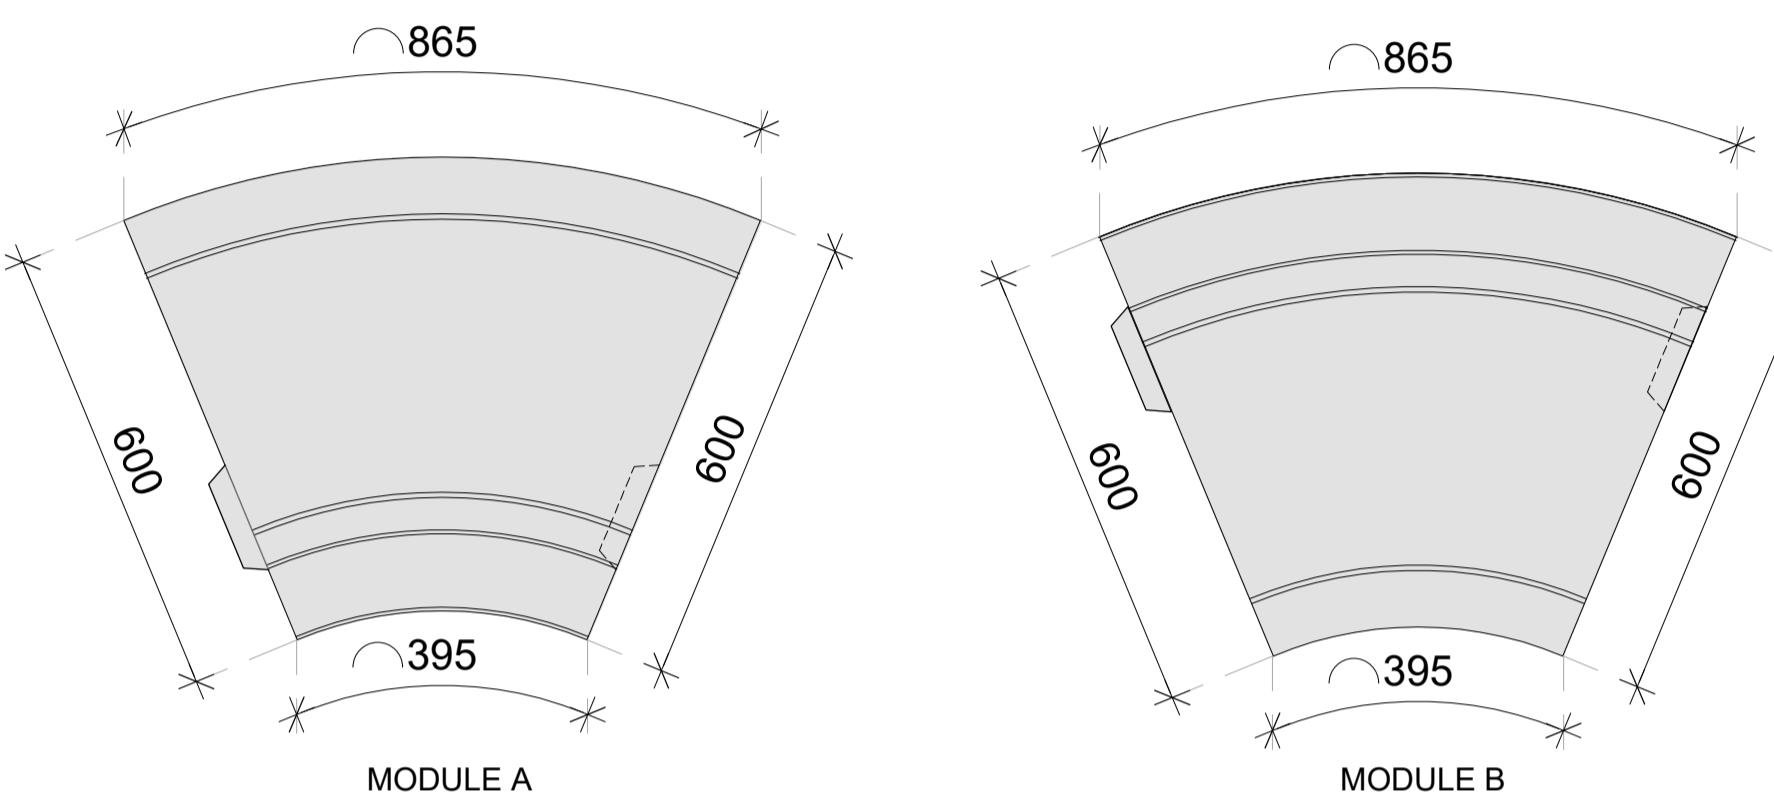


MODULE A

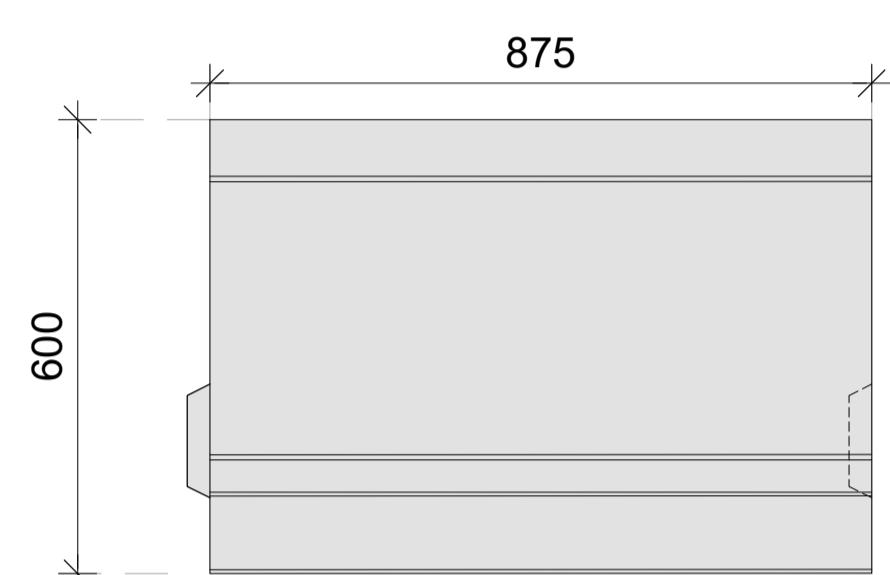
MODULE B

MODULE C

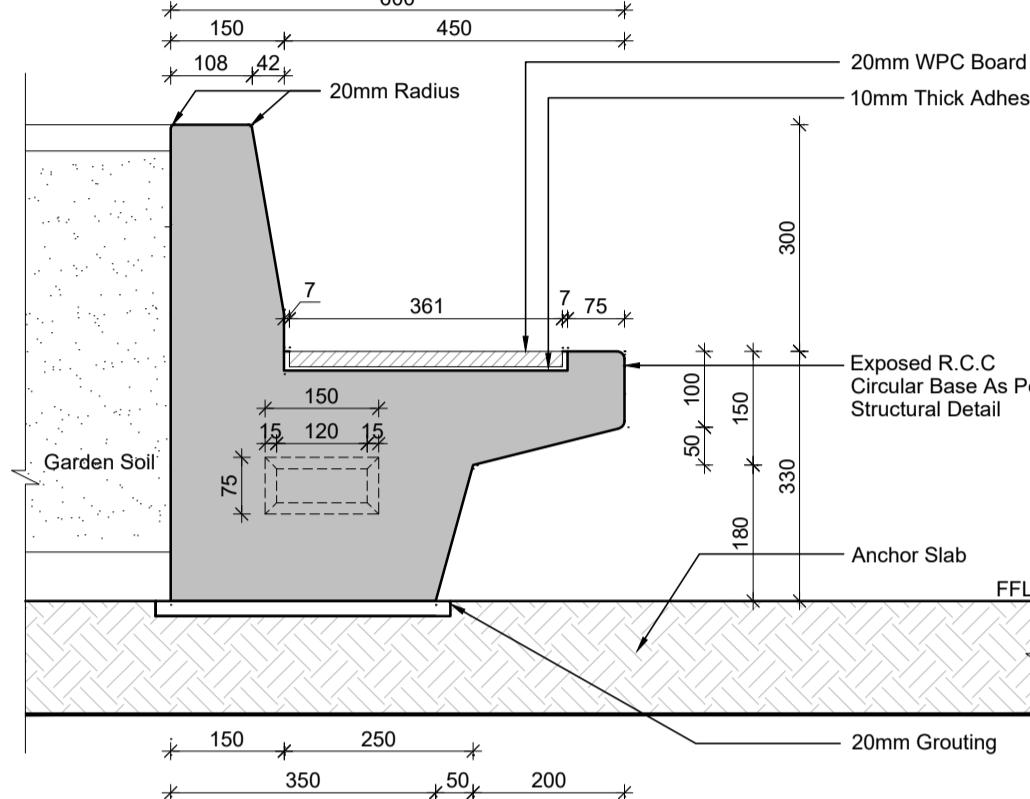
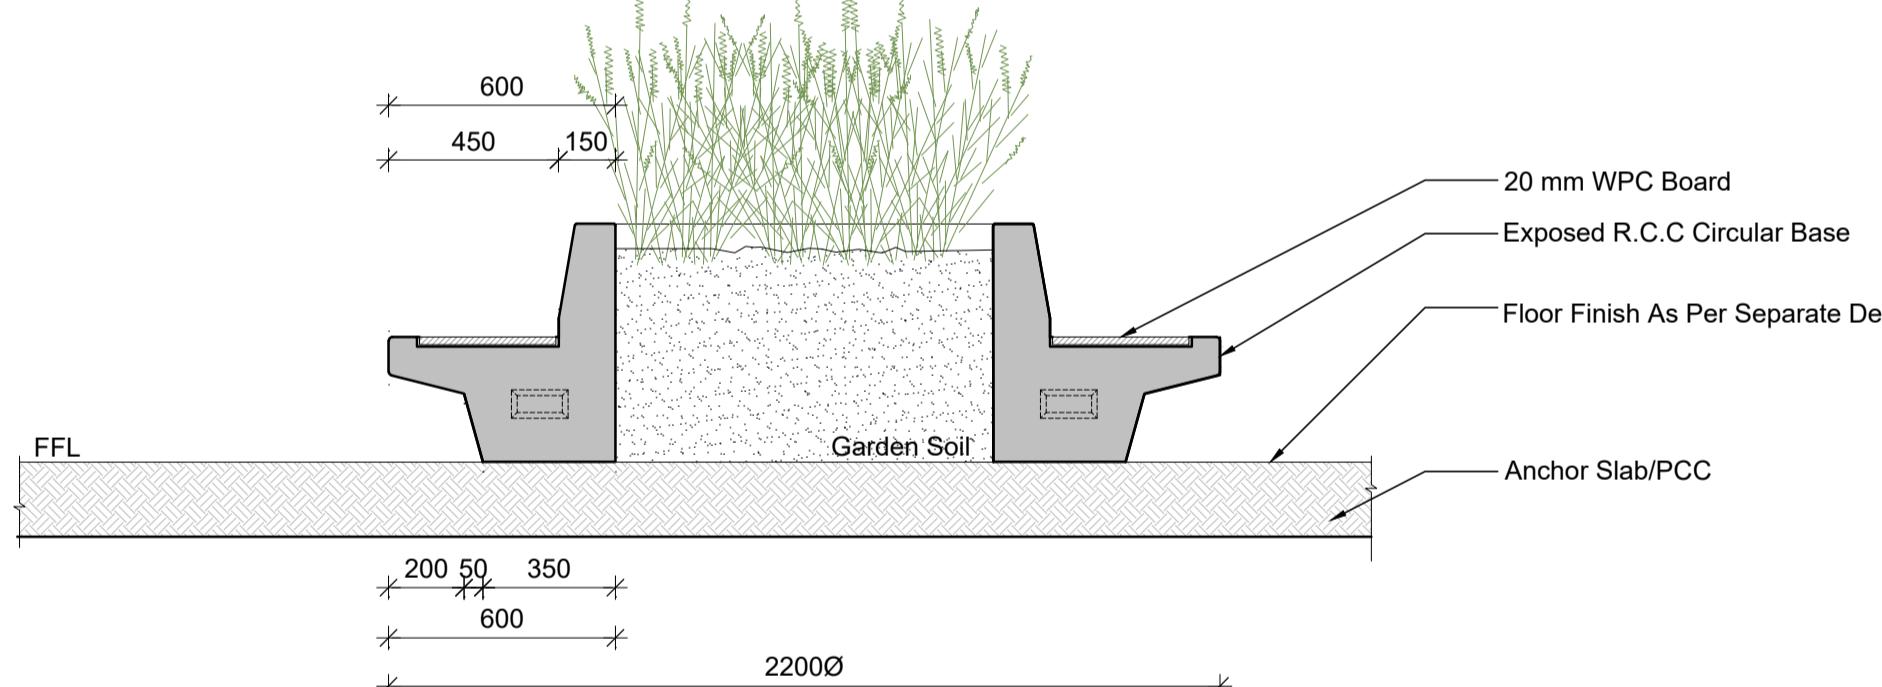
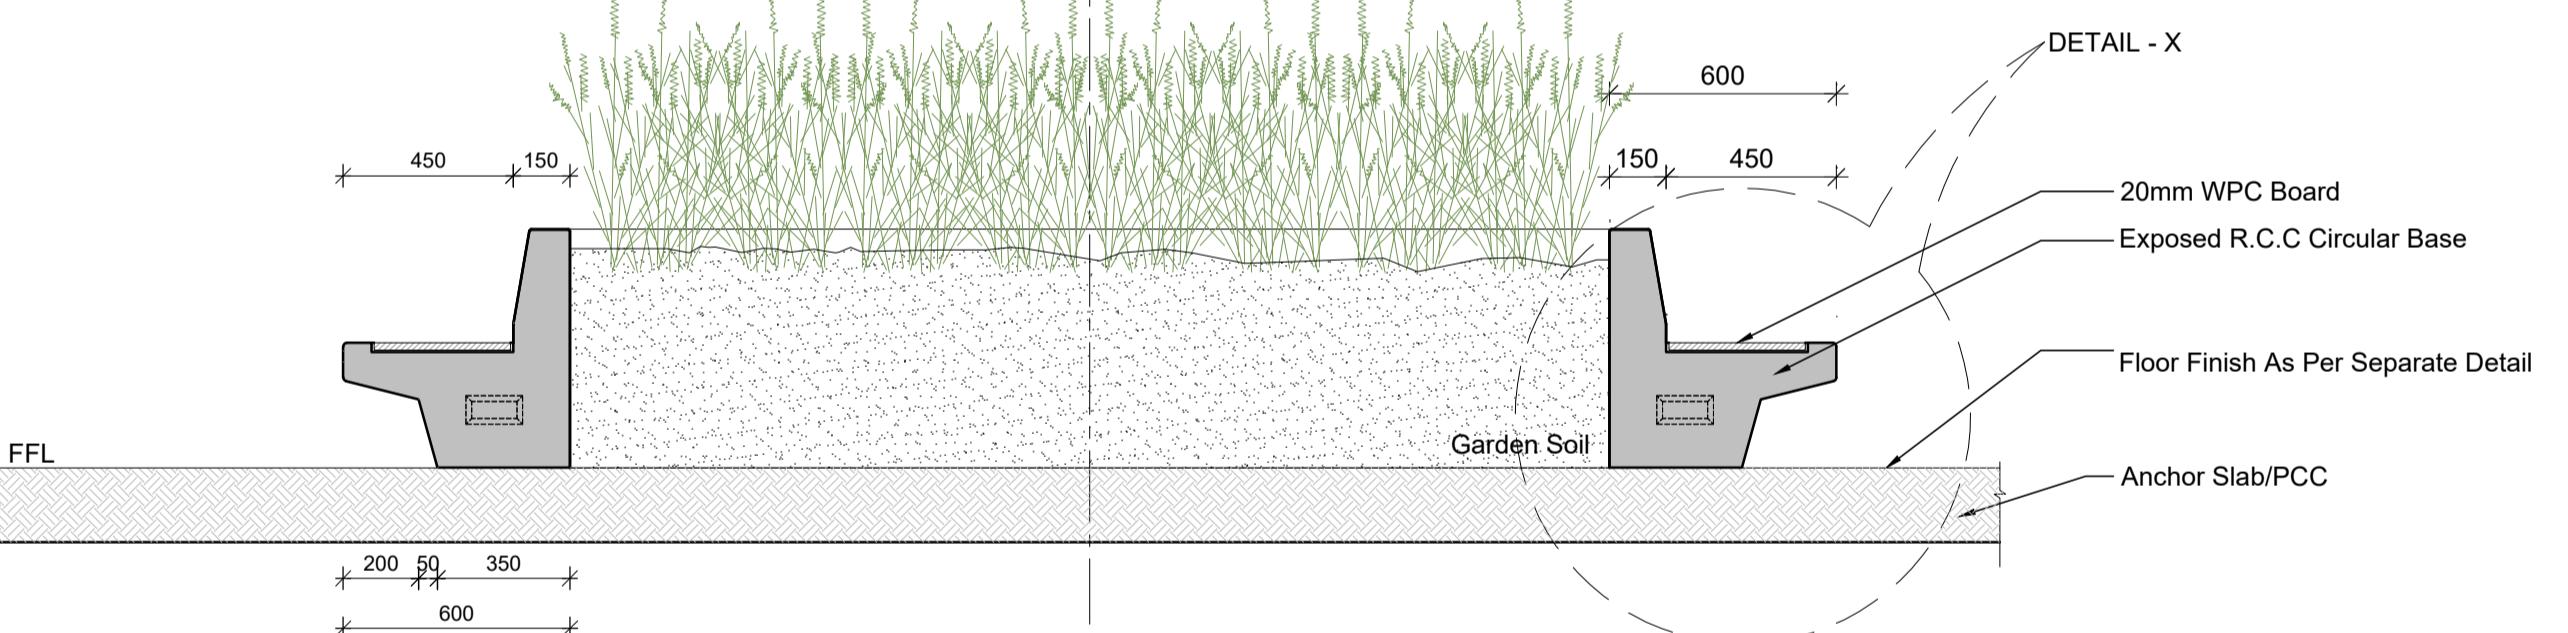
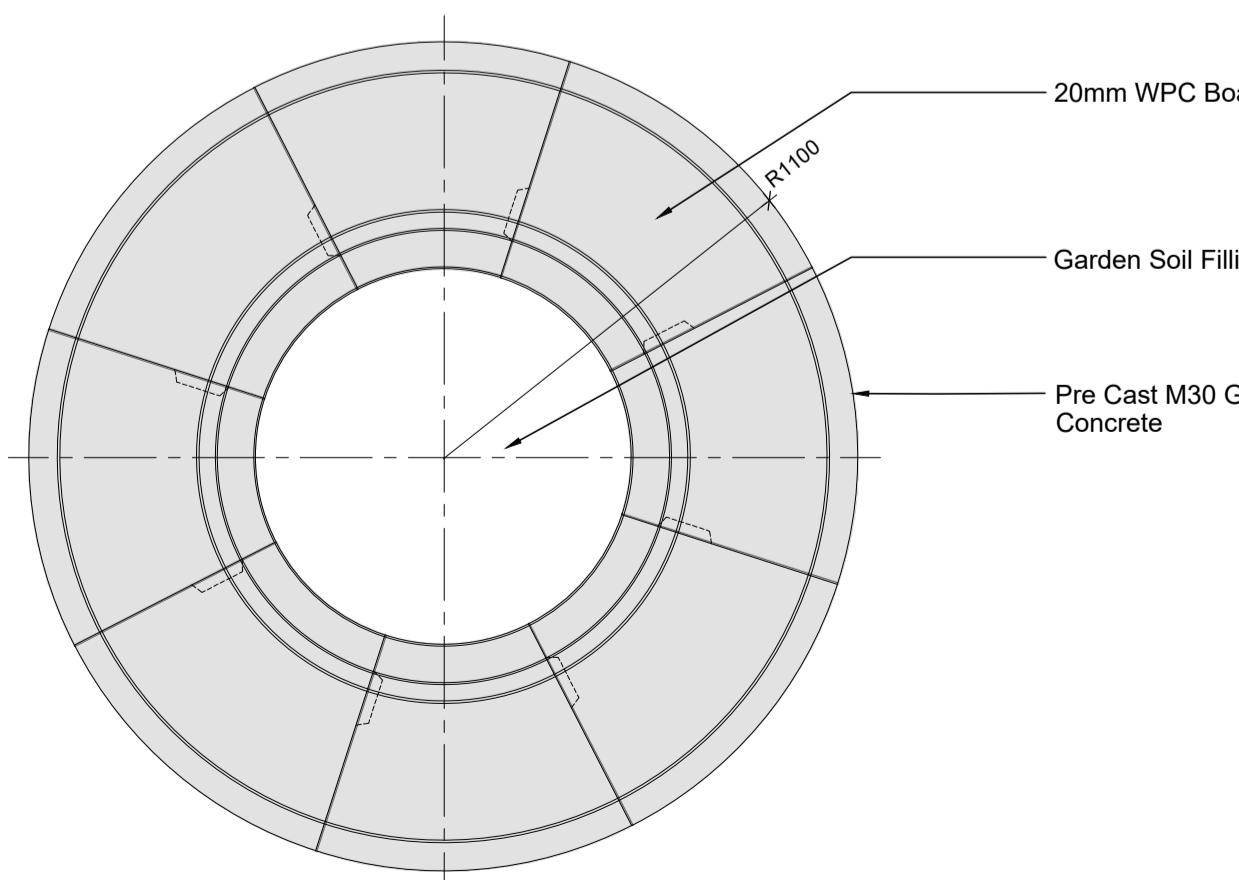
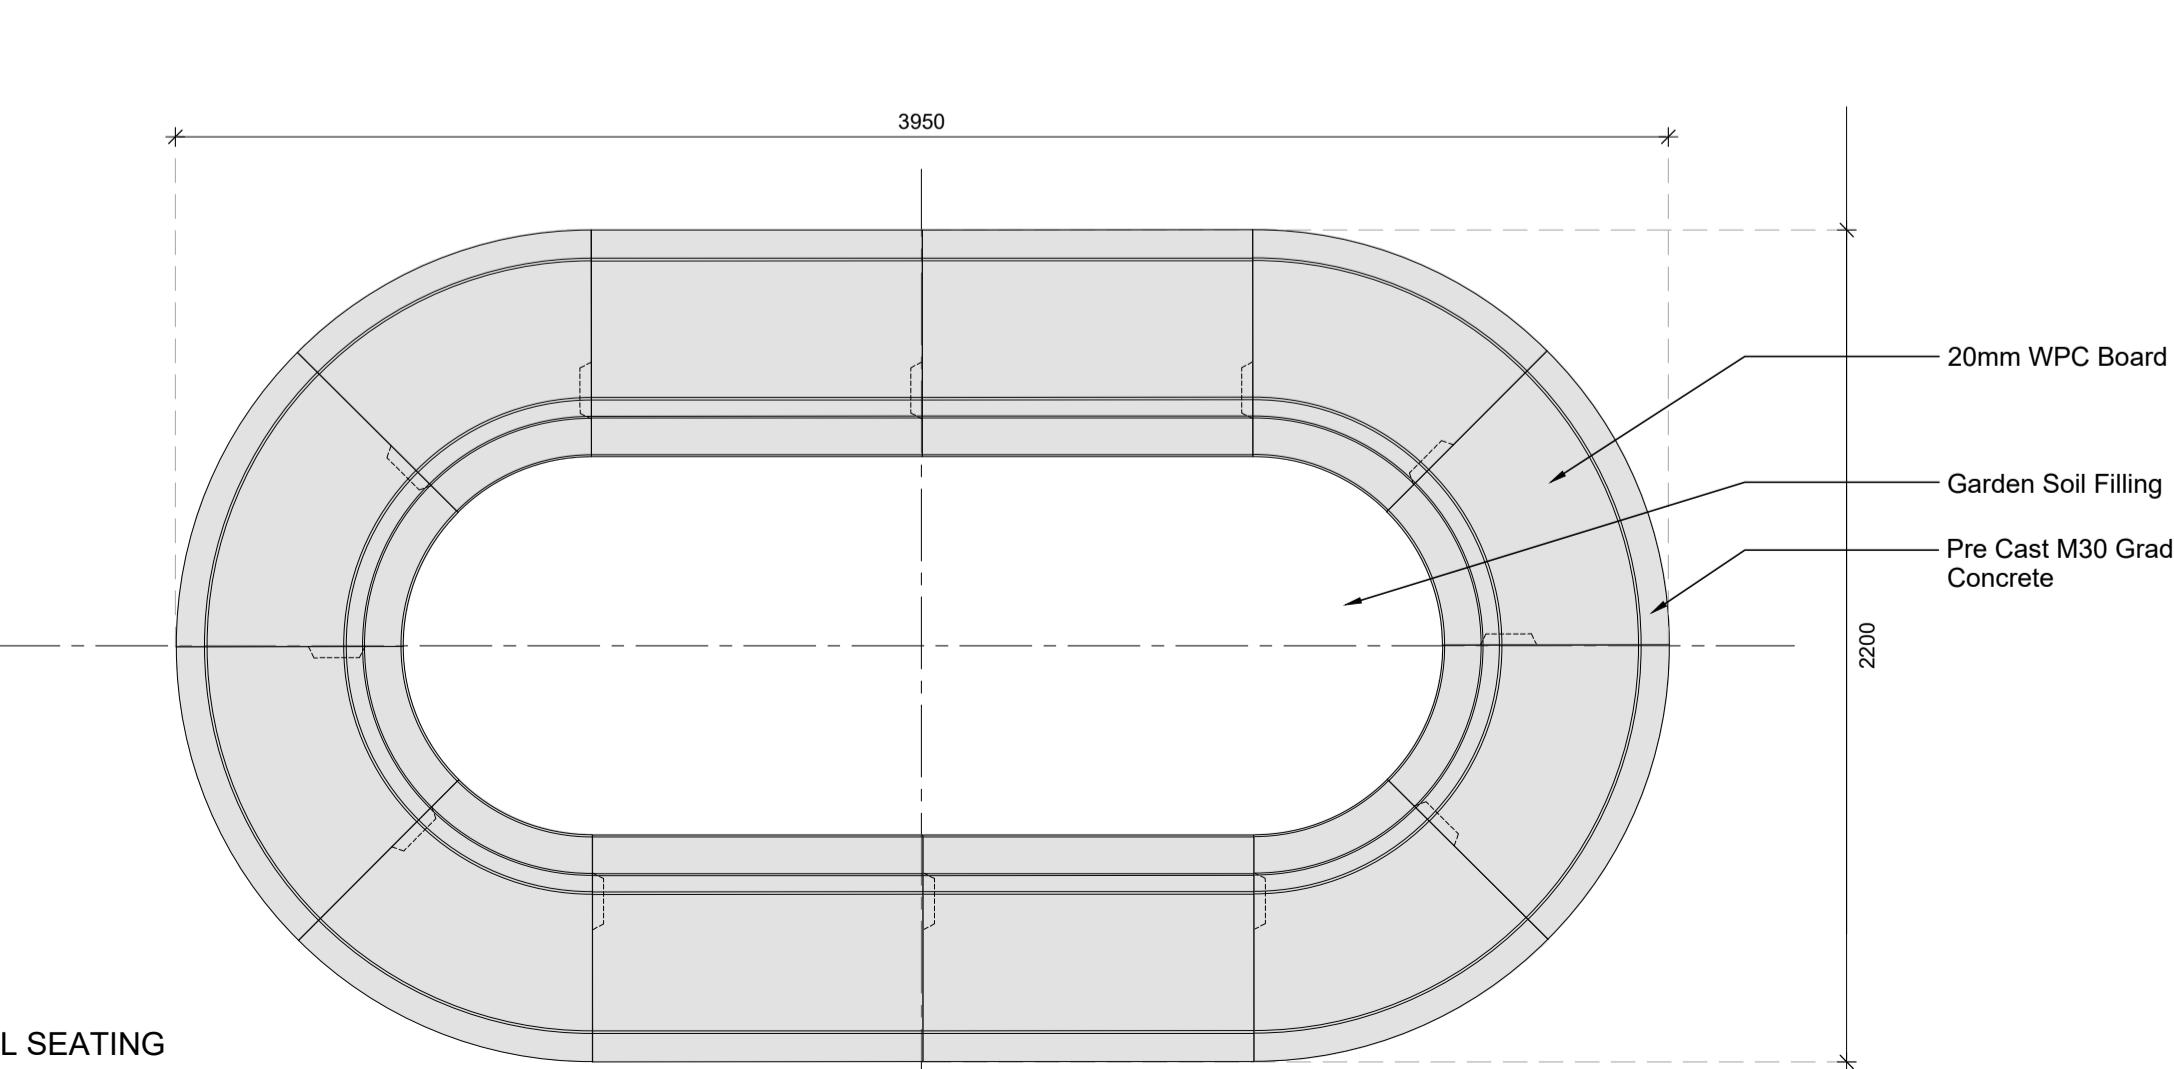


MODULE A

MODULE B

TYPES OF MODULE
SCALE - 1:10

MODULE C

DETAIL X
SCALE - 1:10CIRCULAR SEATING SECTION
SCALE - 1:20CIRCULAR SEATING SECTION
SCALE - 1:20CIRCULAR SEATING
SCALE - 1:20ELLIPTICAL SEATING
SCALE - 1:20

Notes:
 1.This drawing and its contents are the property of HCP Design, Planning and Management Pvt. Ltd. It is not to be reproduced, copied, loaned, exhibited or used, in whole or in part, except for the purpose it is intended for, without prior written consent from HCP.
 2.In case there is any discrepancy between the Architectural drawings and other representational drawings, the Architectural drawings must be followed and any discrepancy between the two must be brought to the notice of the Architect before commencement of work.
 3.All dimensions must be read and not measured. Please refer to detailed drawings wherever relevant.
 4.This drawing is indicative & showing of General Arrangement Development only. Final alignment drawing will be prepared based on TP Scheme, ROW and confirmation from AMC and relevant authority.

SPECIFIC INSTRUCTIONS:
 THESE DRAWINGS ARE NOT CONSTRUCTION DRAWINGS NOR DO THEY PURPORT TO DO SO. THEY ARE CONCEPTUAL DESIGN DRAWINGS FOR UNDERSTANDING OF THE PROJECT AND MODIFICATIONS ARE TO BE EXPECTED IN FINAL CONSTRUCTION DRAWINGS.

FOR TENDER
02-12-2025

T00 20-11-2025 FOR TENDER
 REF. DATE DESCRIPTION
 DRAWN BY VATSALA LASOD
 CHECKED BY VINOD RATHOD
 REVIEWED BY KAVAN PATHAK
 APPROVED BY PRATIK GANDHI

PHASE 01
MODULAR SEATING
 DWG.NO.: 25042-00-HCP-DG-6002
 SCALE: AS SHOWN
 DATE : 20-11-2025

PROJECT NAME
SRFD PHASE-1
 CLIENT
 SRFDCL
 AT AHMEDABAD
 PROJECT NO. 25042

6002