




PART PLAN - EXISTING ACCESS
SCALE - 1:100

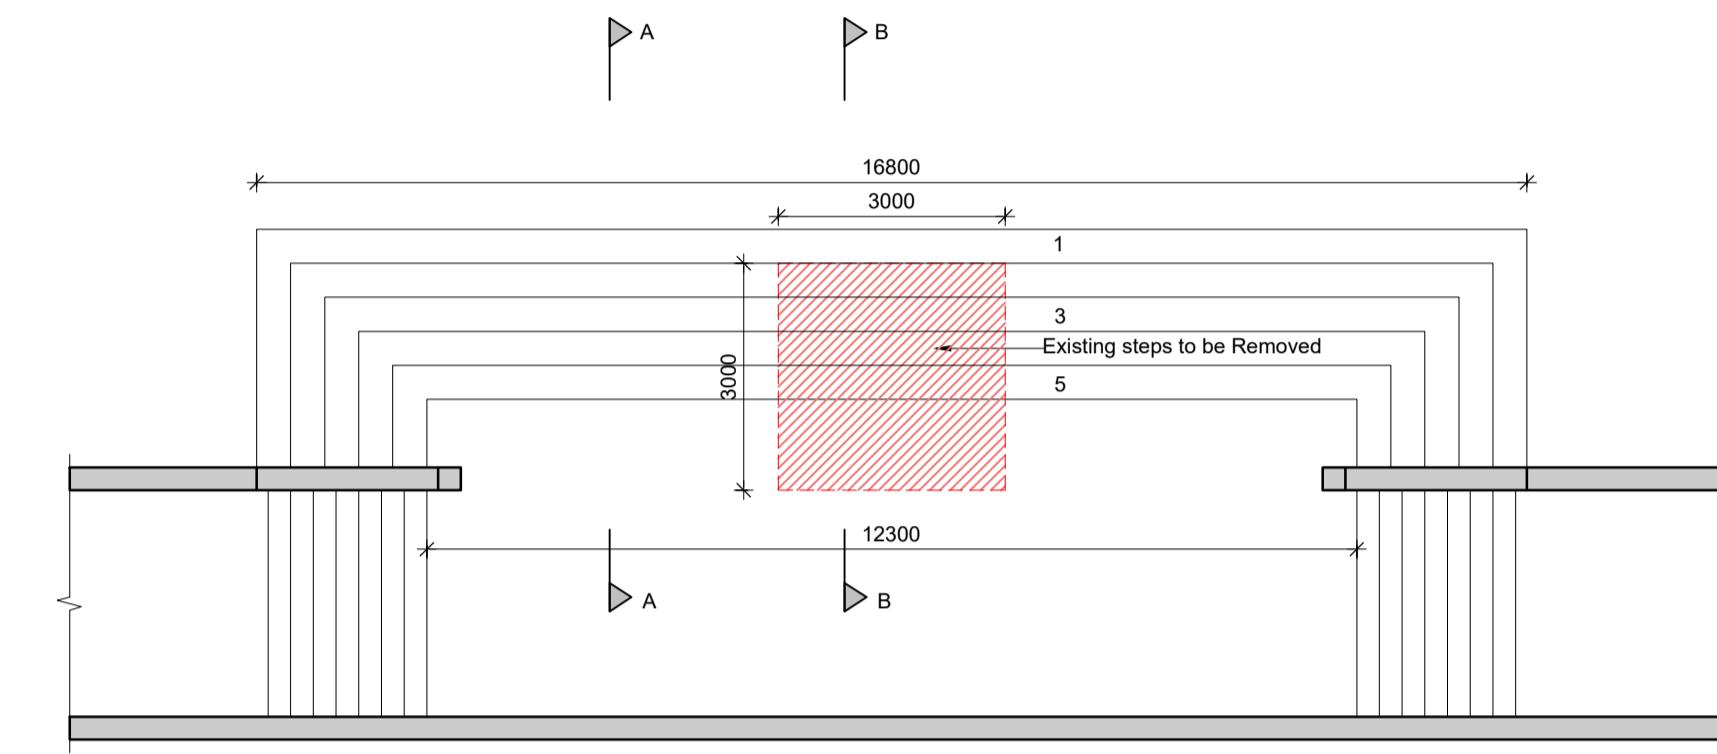



PART PLAN - DEMOLITION
SCALE - 1:100

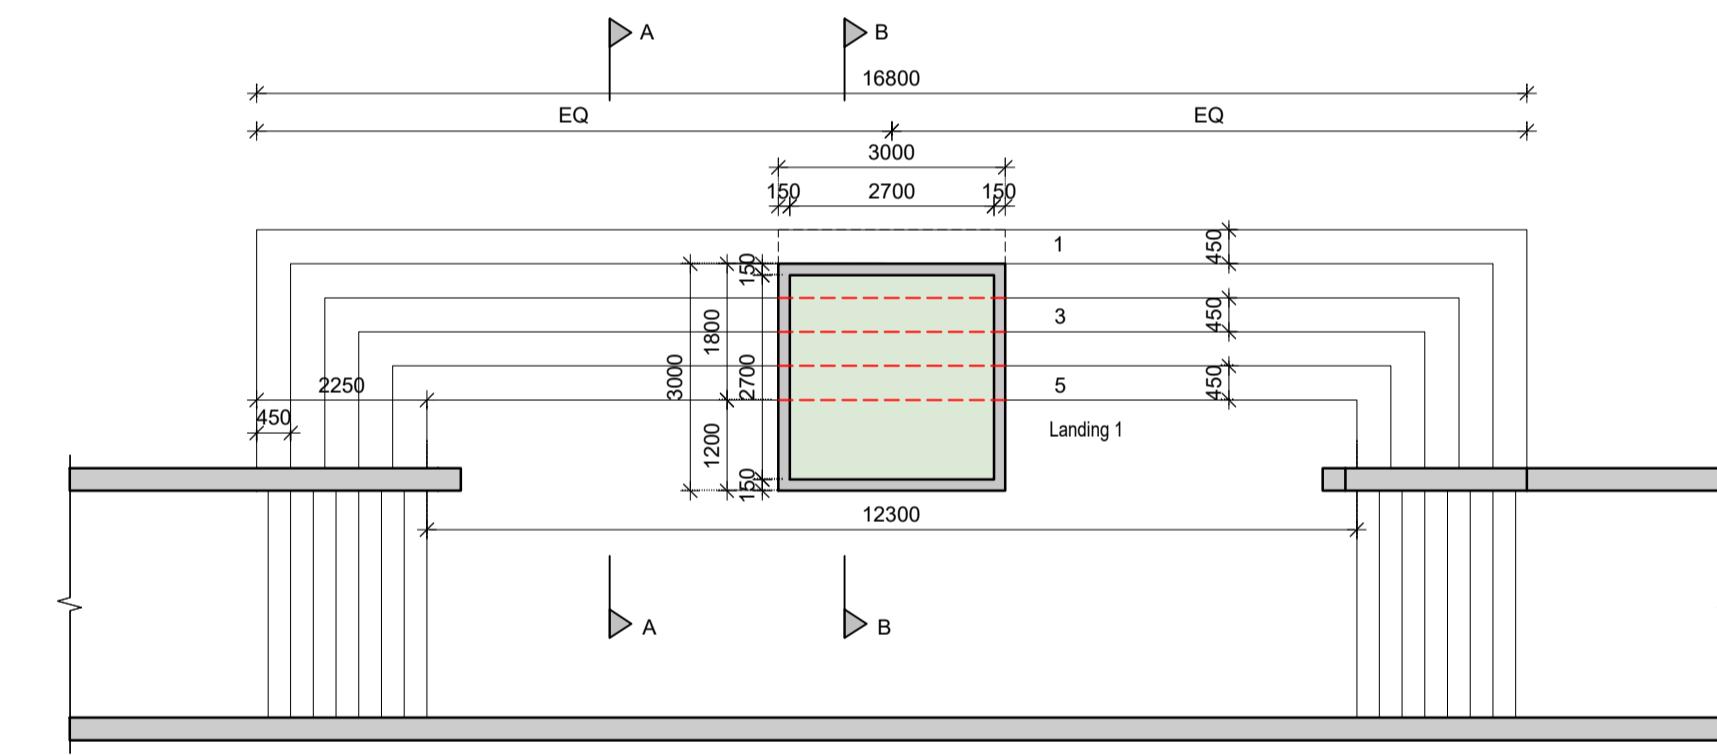


PART PLAN - PROPOSED PLANTER BOX
SCALE - 1:100

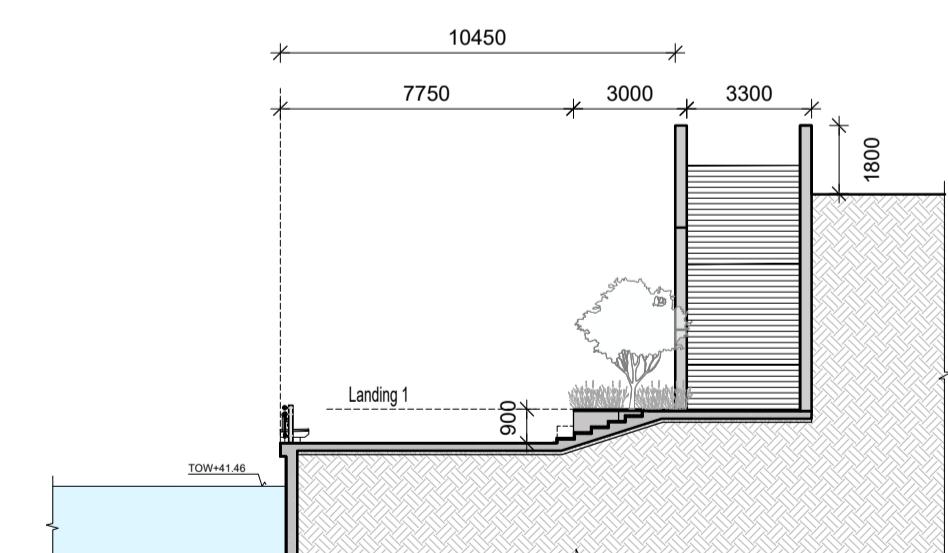


SECTION A
SCALE - 1:200

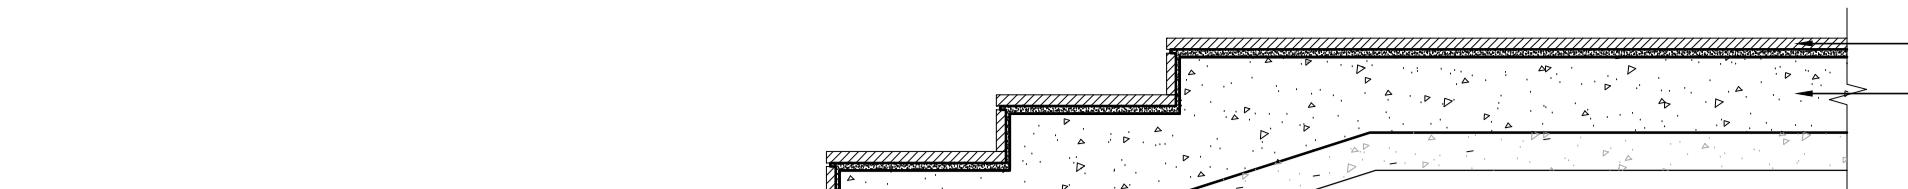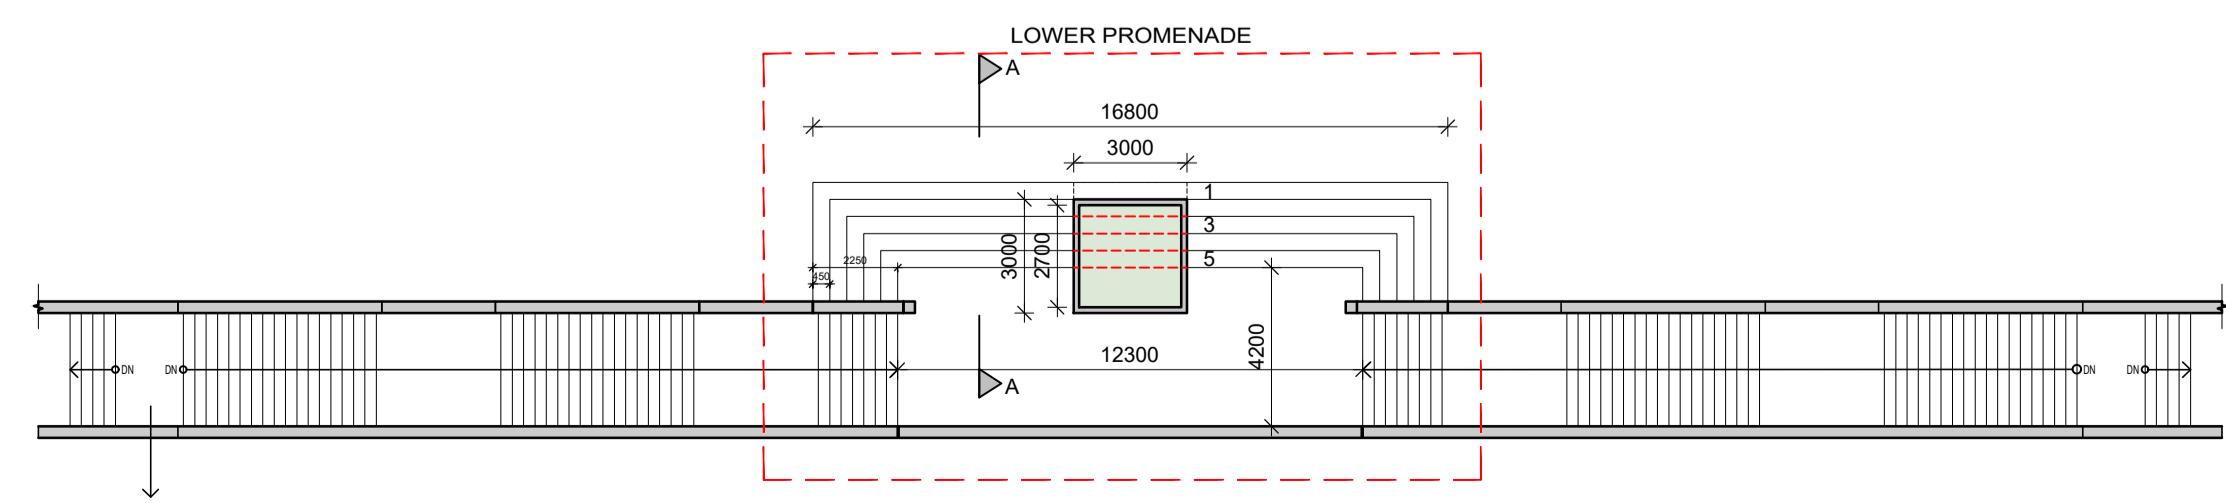


EXISTING STAIRCASE
SCALE - 1:20

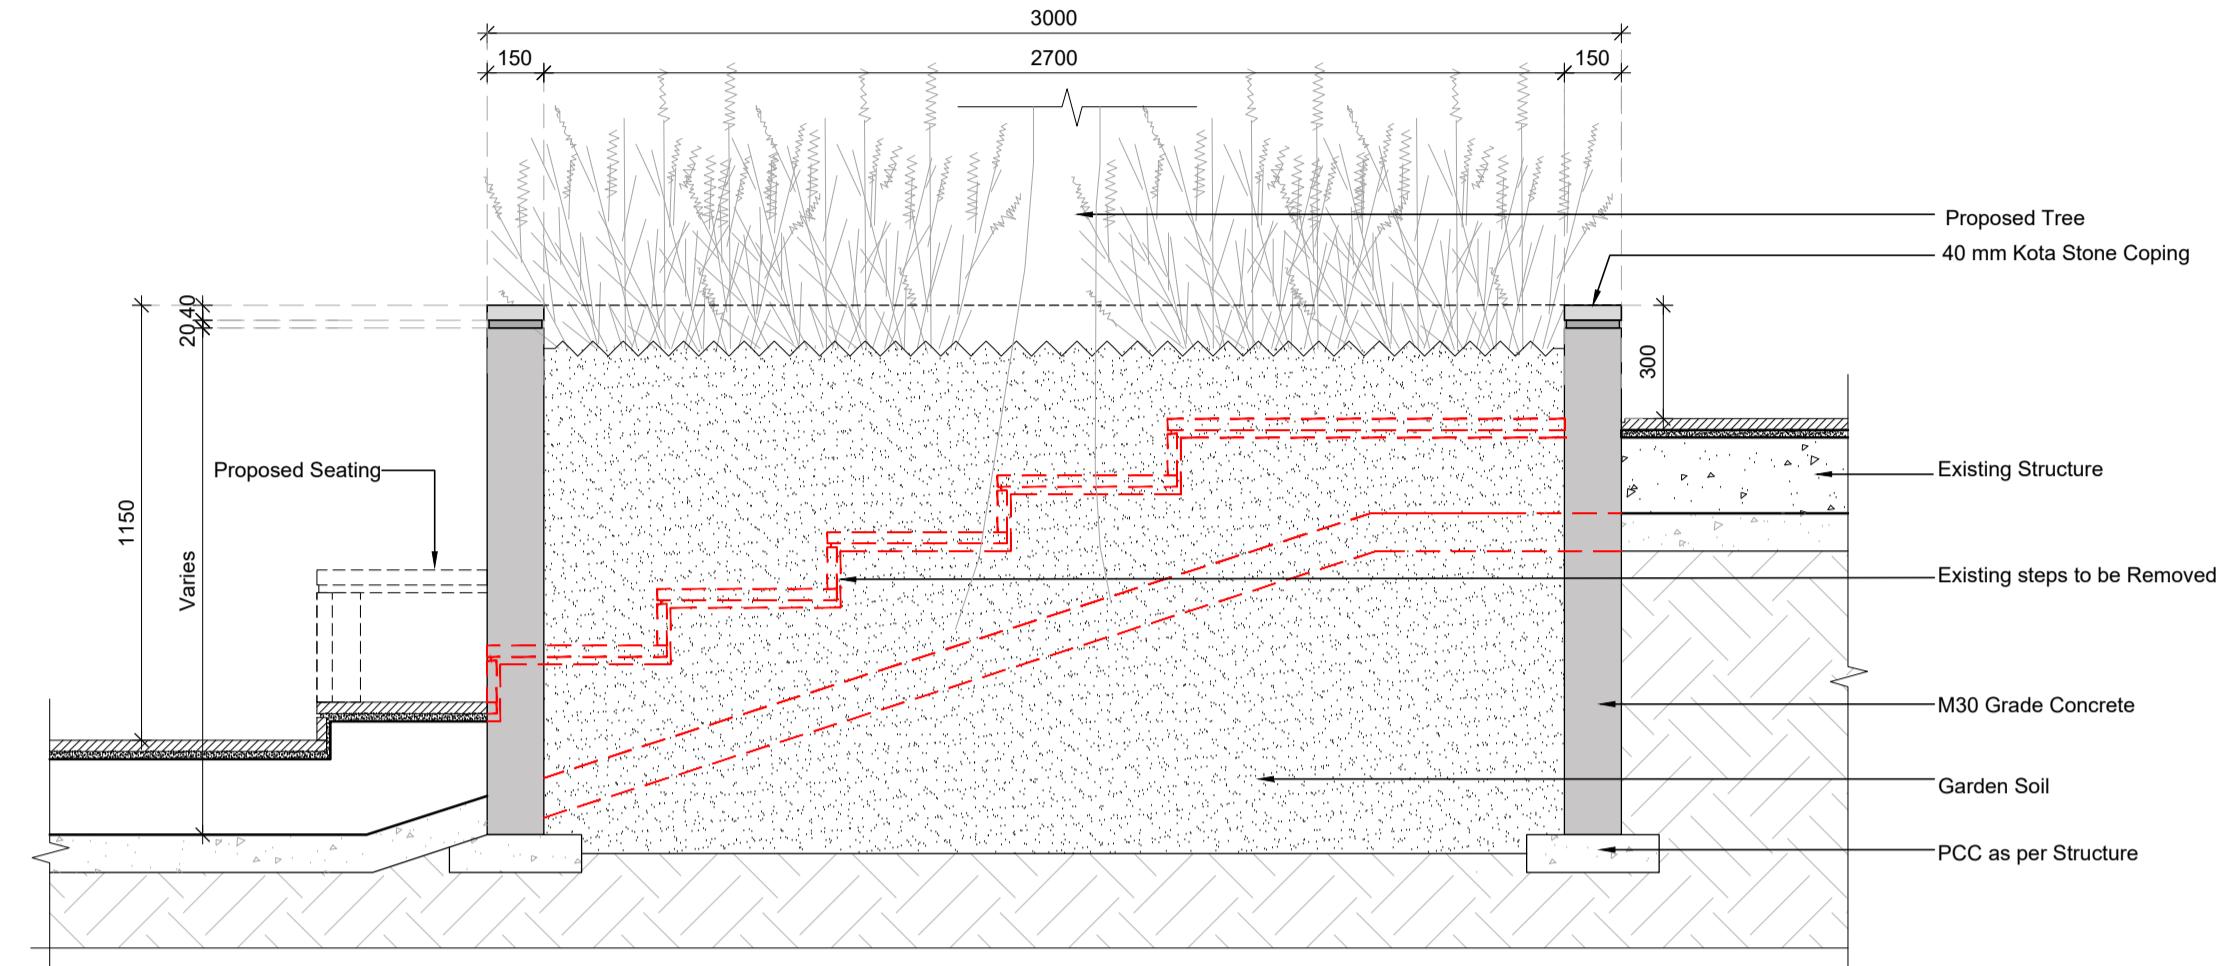

PLANTER BOX SECTION A
SCALE - 1:20

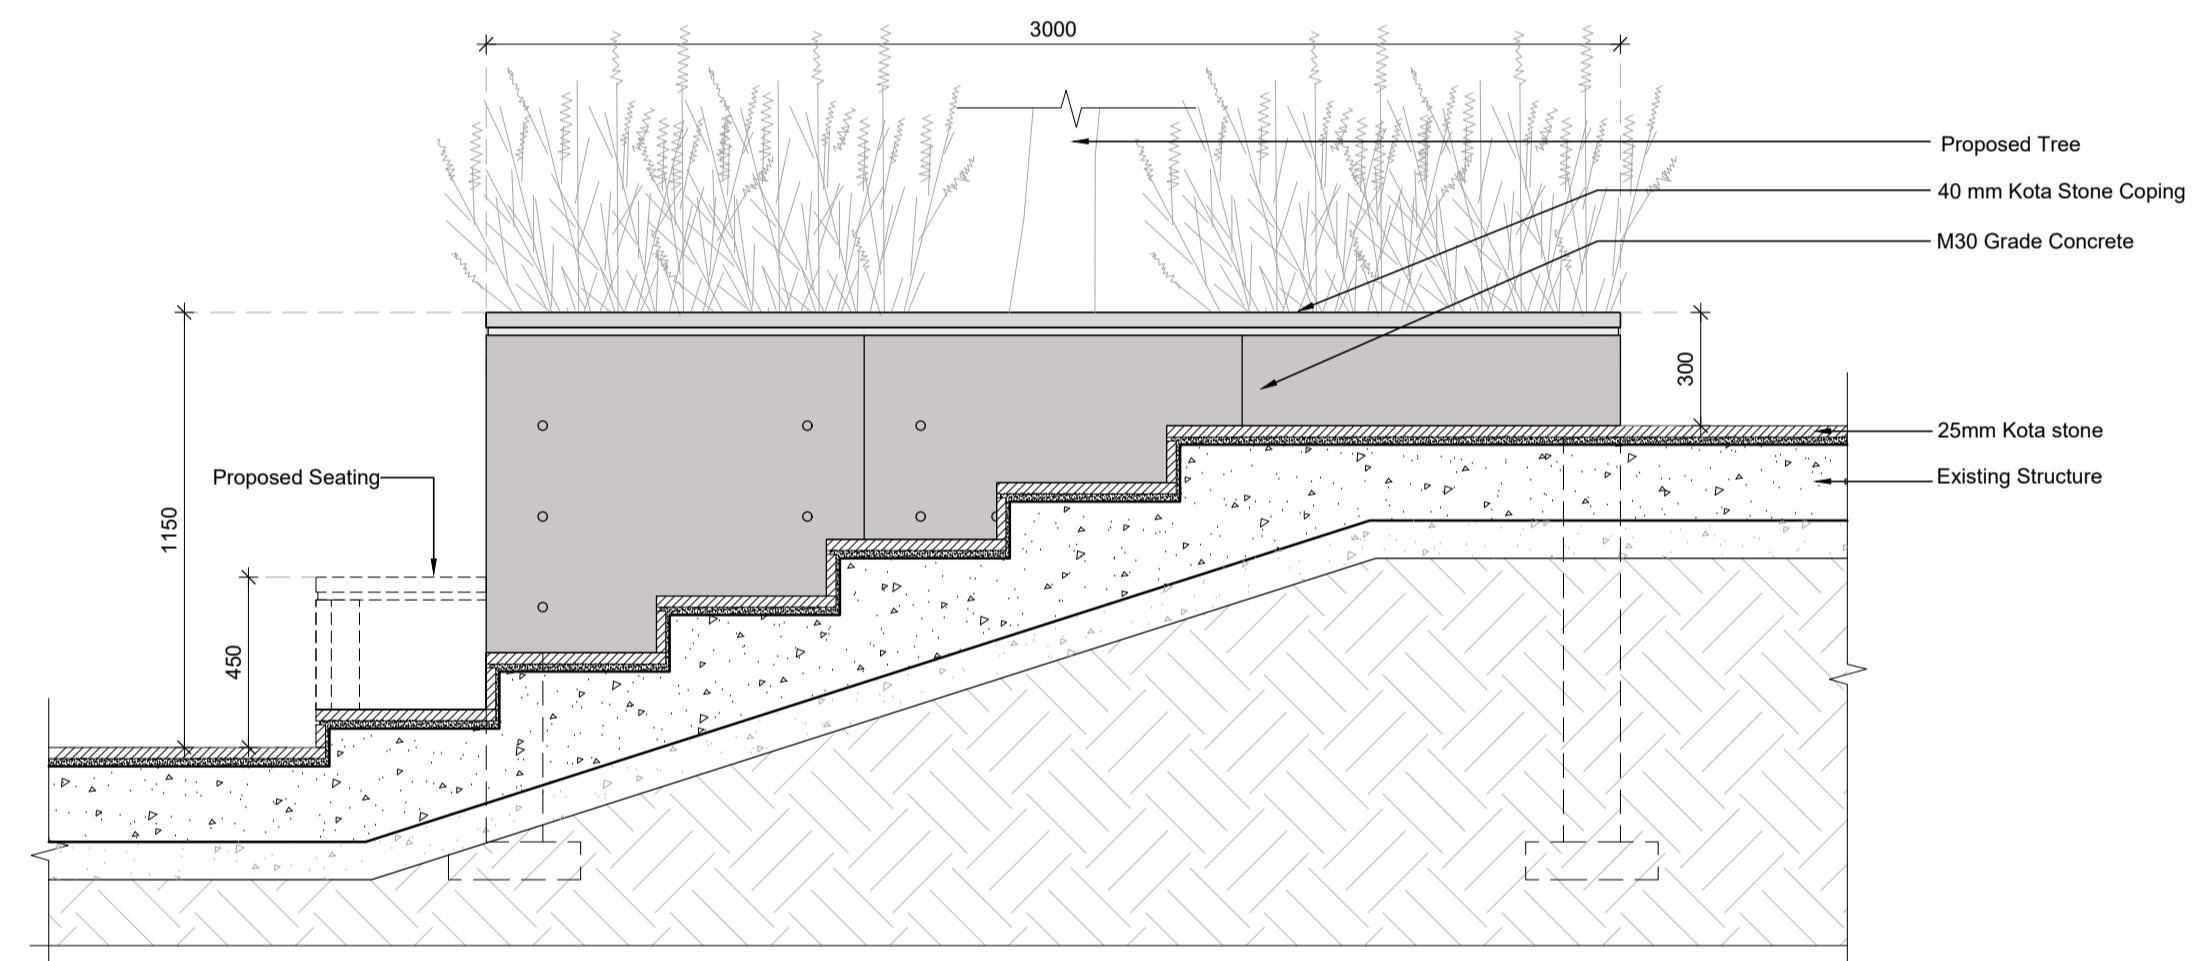

PLANTER BOX SECTION B
SCALE - 1:20

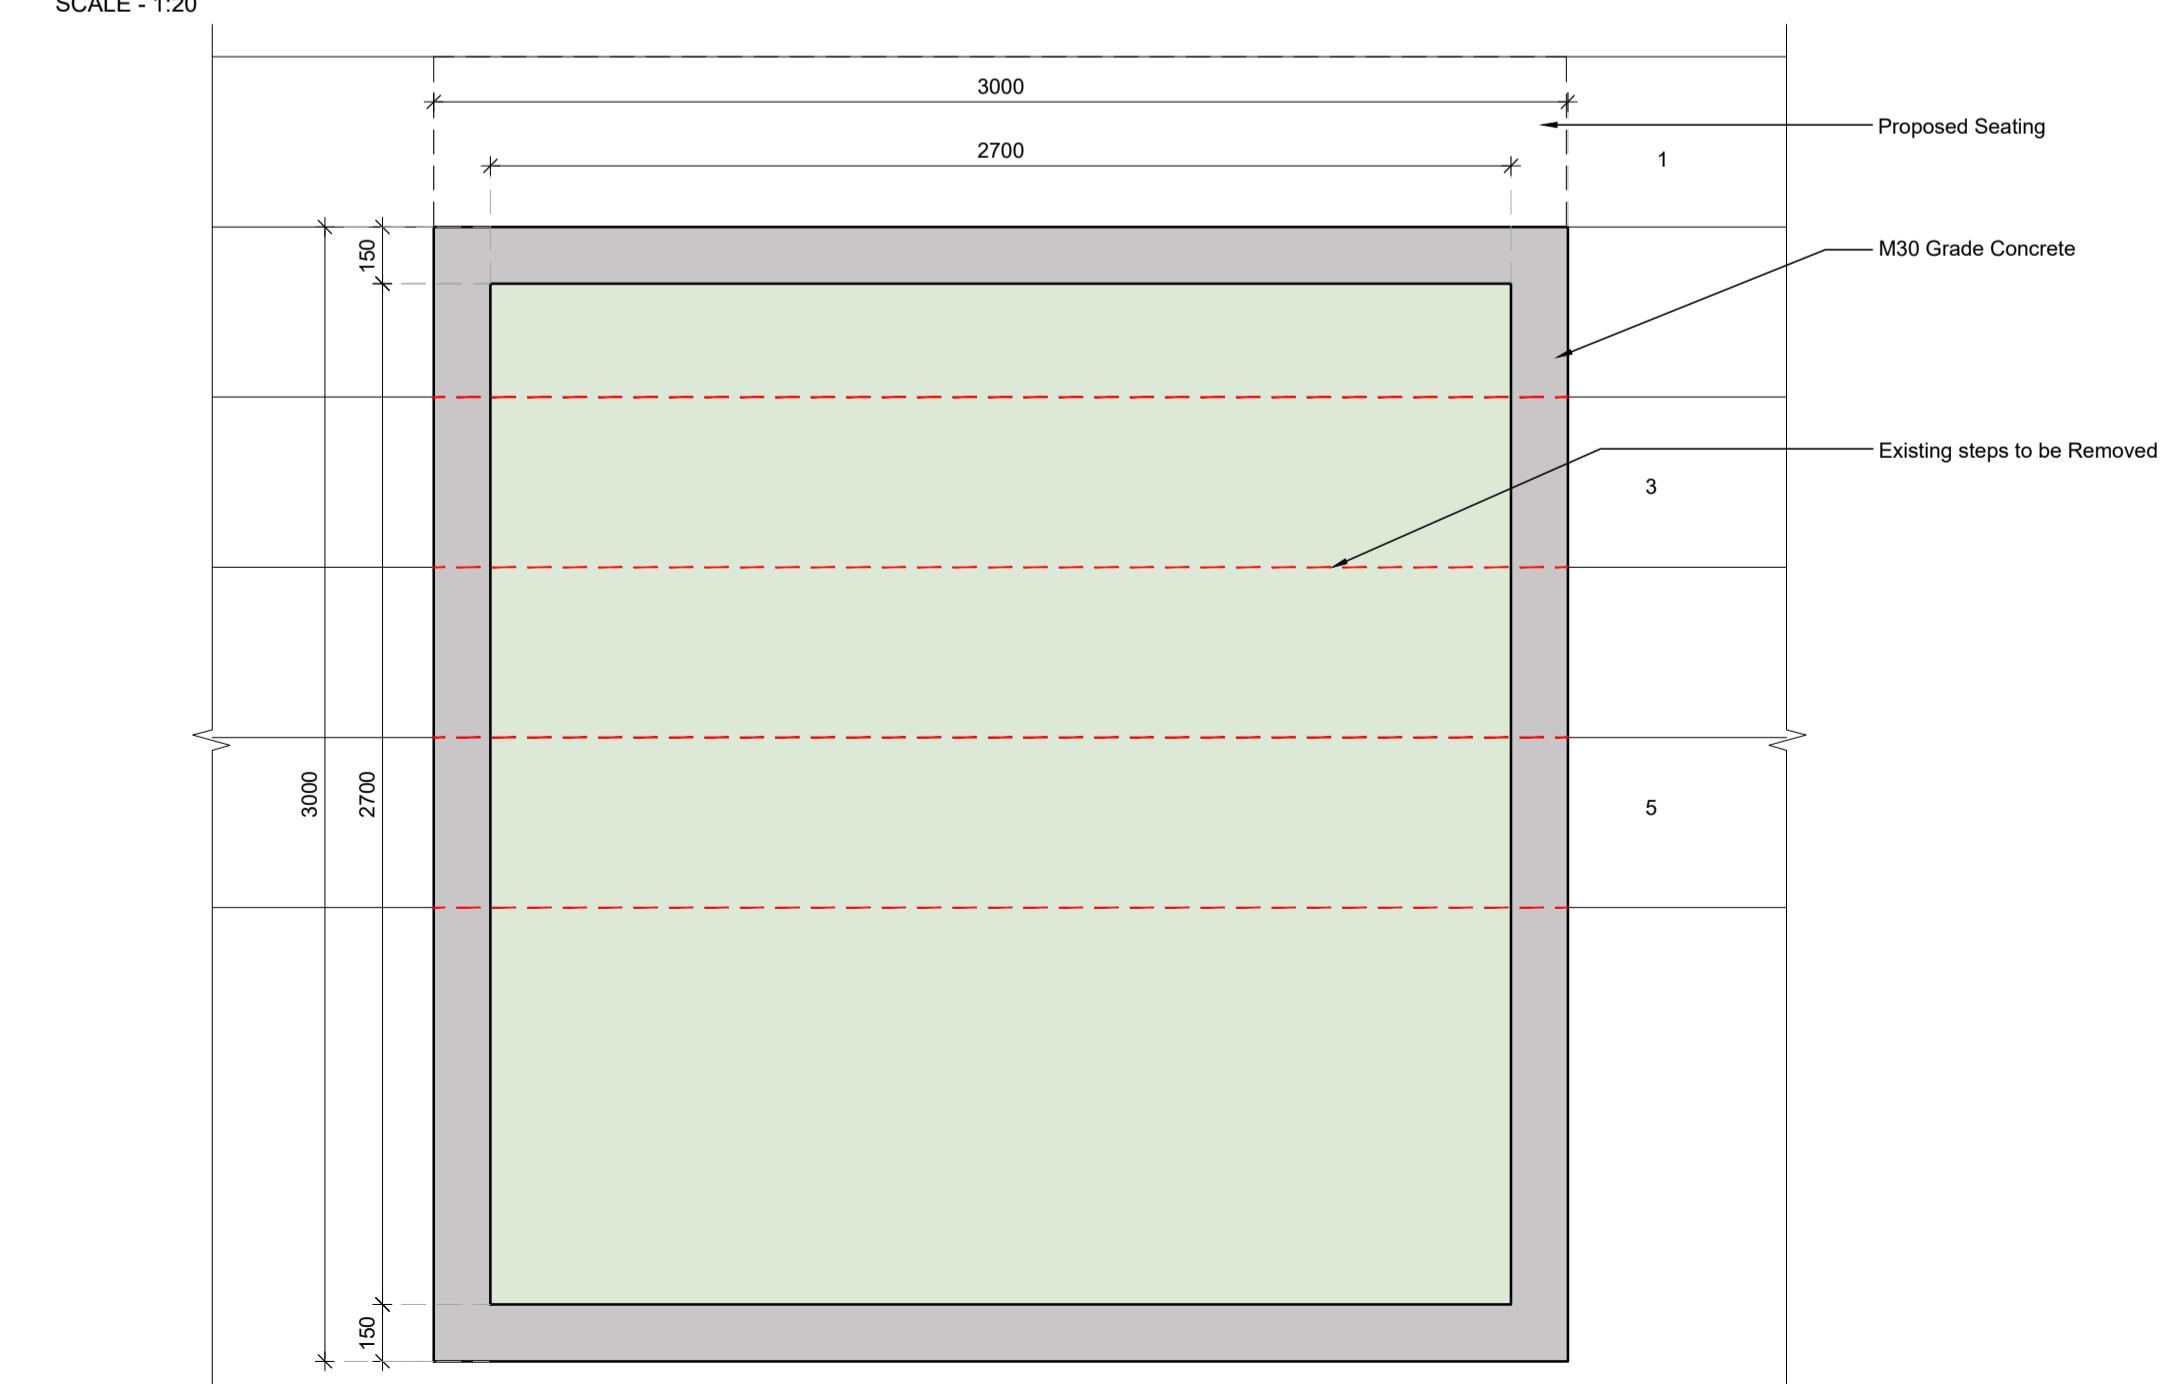

PLANTER BOX PLAN
SCALE - 1:20

Notes:
1.This drawing and its contents are the property of HCP Design, Planning and Management Pvt. Ltd. It is not to be reproduced, copied, loaned, exhibited or used, in whole or in part, except for the purpose it is intended for, without prior written consent from HCP.
2.In case there is any discrepancy between the Architectural drawings and other representational drawings, the Architectural drawings must be followed and any discrepancy between the two must be brought to the notice of the Architect before commencement of work.
3.All dimensions must be read and not measured. Please refer to detailed drawings wherever relevant.
4.This drawing is indicative & showing of General Arrangement Development only. Final alignment drawing will be prepared based on TP Scheme, ROW and confirmation from AMC and relevant authority.

THESE DRAWINGS ARE NOT CONSTRUCTION DRAWINGS NOR DO THEY PURPORT TO DO SO. THEY ARE CONCEPTUAL DESIGN DRAWINGS FOR UNDERSTANDING OF THE PROJECT AND MODIFICATIONS ARE TO BE EXPECTED IN FINAL CONSTRUCTION DRAWINGS.



FOR TENDER
02-12-2025

T00 20-11-2025 FOR TENDER
REF. DATE DESCRIPTION
DRAWN BY VATSALA LASOD
CHECKED BY VINOD RATHOD
REVIEWED BY KAVAN PATHAK
APPROVED BY PRATIK GANDHI

PHASE 01
PLANTER BOX
DWG.NO.:25042-00-HCP-DG-6000
SCALE: AS SHOWN
DATE : 20-11-2025

6000

PROJECT NAME
SRFD PHASE-1
CLIENT
SRFDCL
AT AHMEDABAD
PROJECT NO. 25042

