



Notes:


- This drawing and its contents are the property of HCP Design, Planning and Management Pvt. Ltd. It is not to be reproduced, copied, loaned, exhibited or used, in whole or in part, except for the purpose it is intended for, without prior written consent from HCP.
- In case there is any discrepancy between the Architectural drawings and other representational drawings, the Architectural drawings must be followed and any discrepancy between the two must be brought to the notice of the Architect before commencement of work.
- All dimensions must be read and not measured. Please refer to detailed drawings wherever relevant.

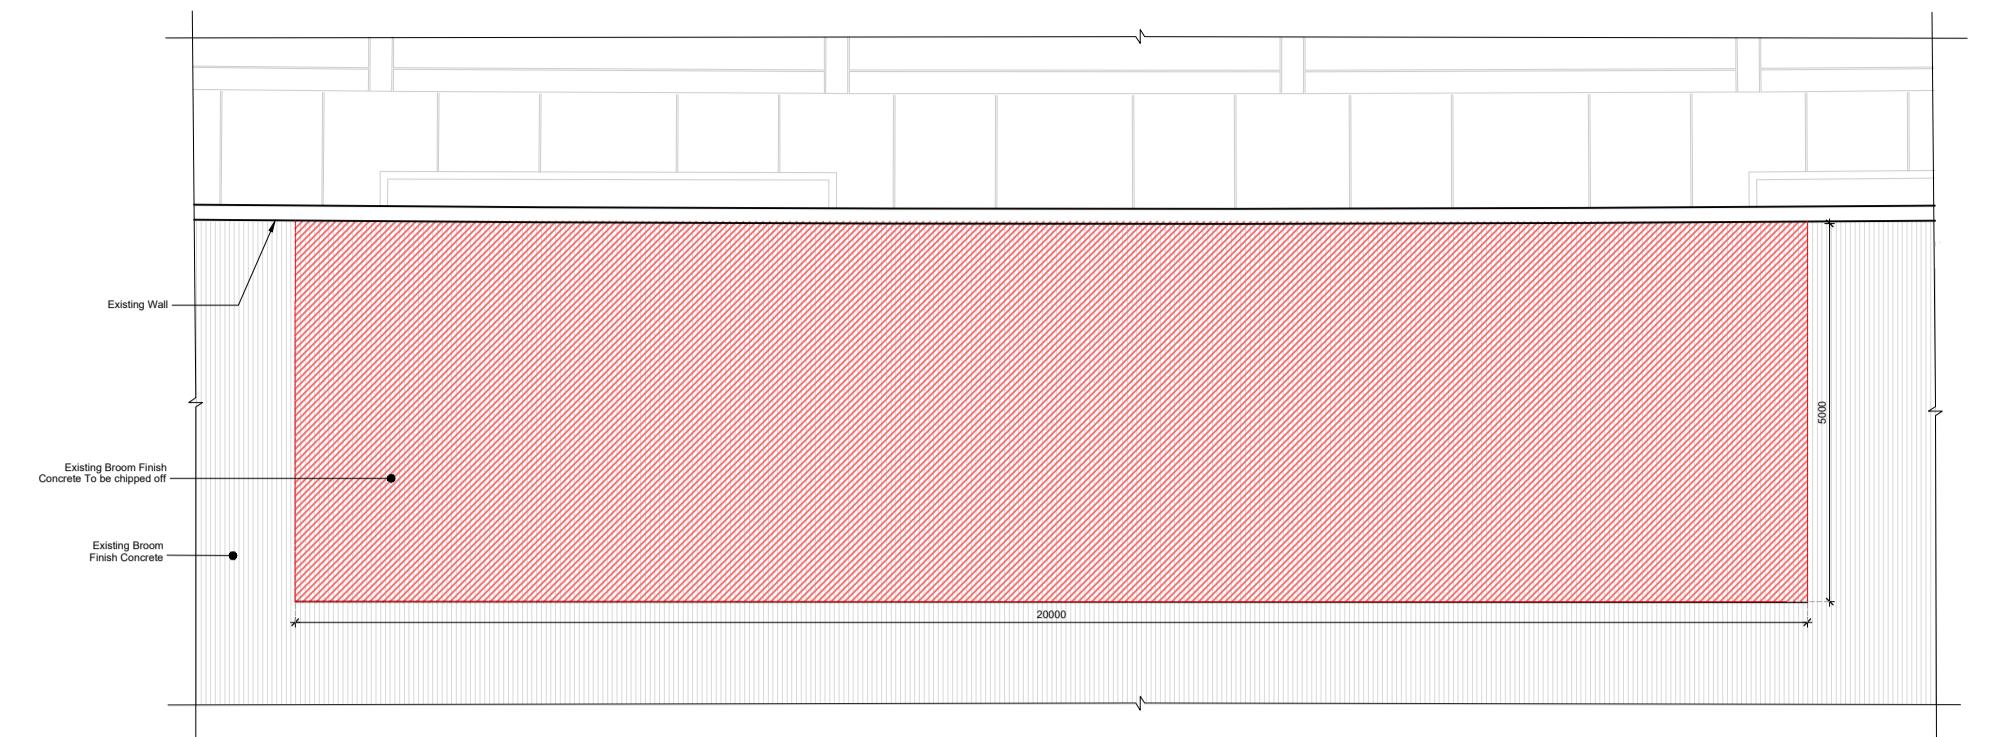


PART PLAN FOR DEMOLITION
SCALE - 1:100

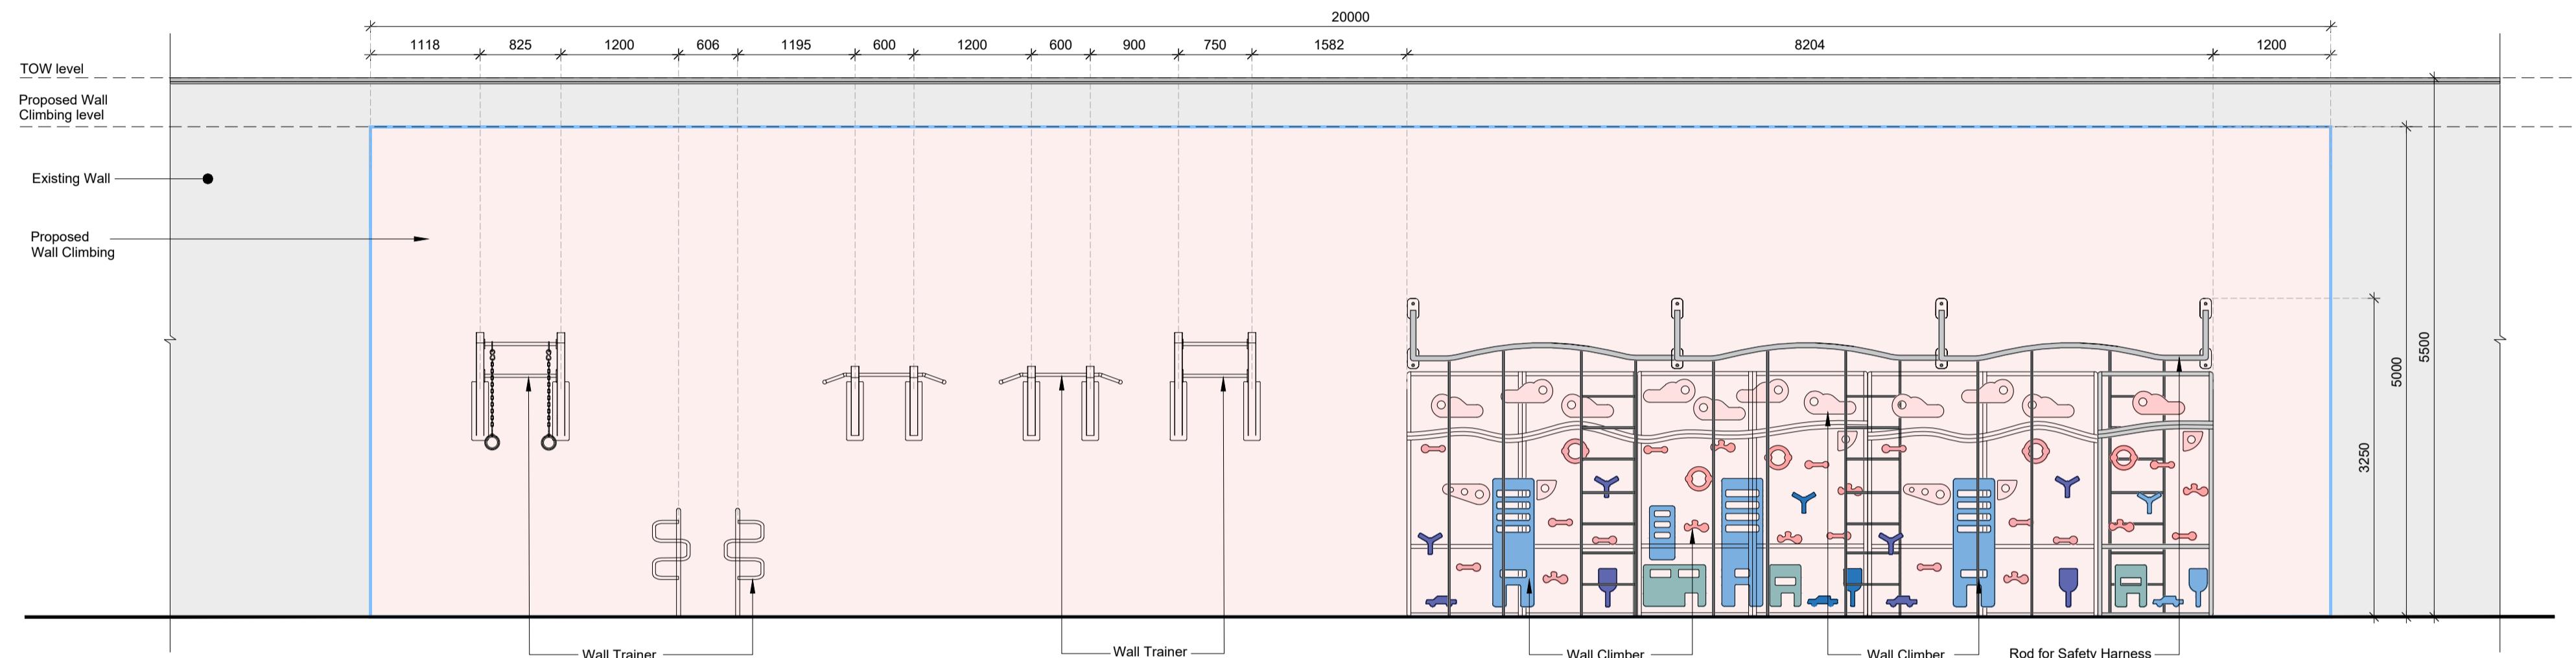

PROPOSED WALL CLIMBING ELEVATION
SCALE - 1:50

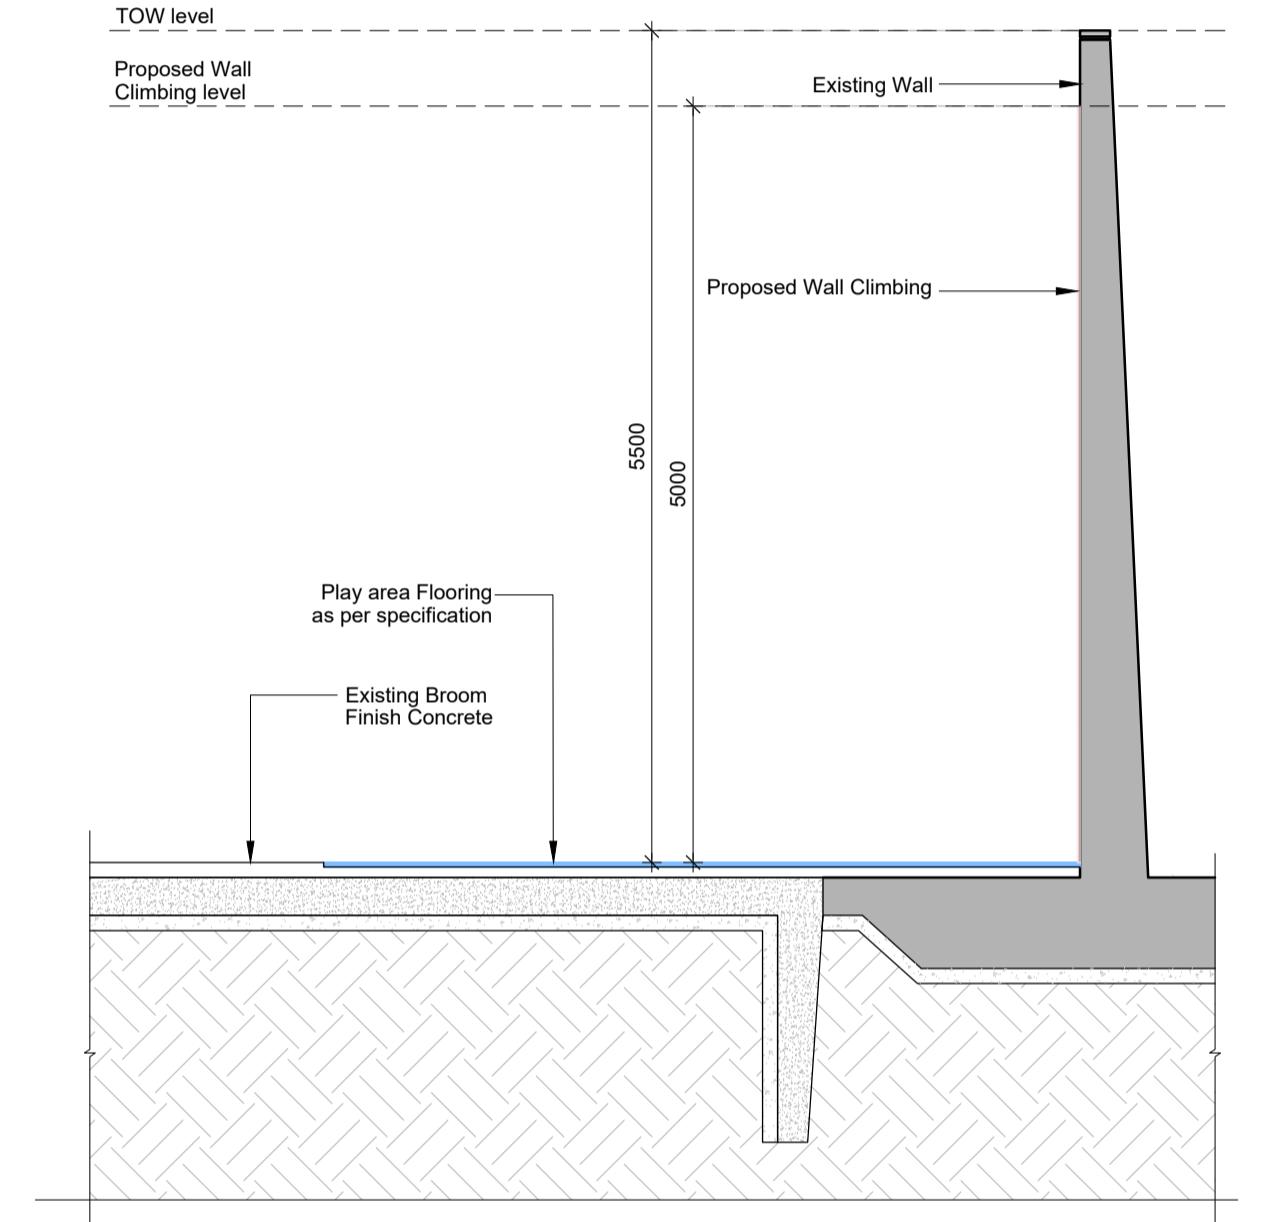


TYPICAL SECTION A
SCALE - 1:50

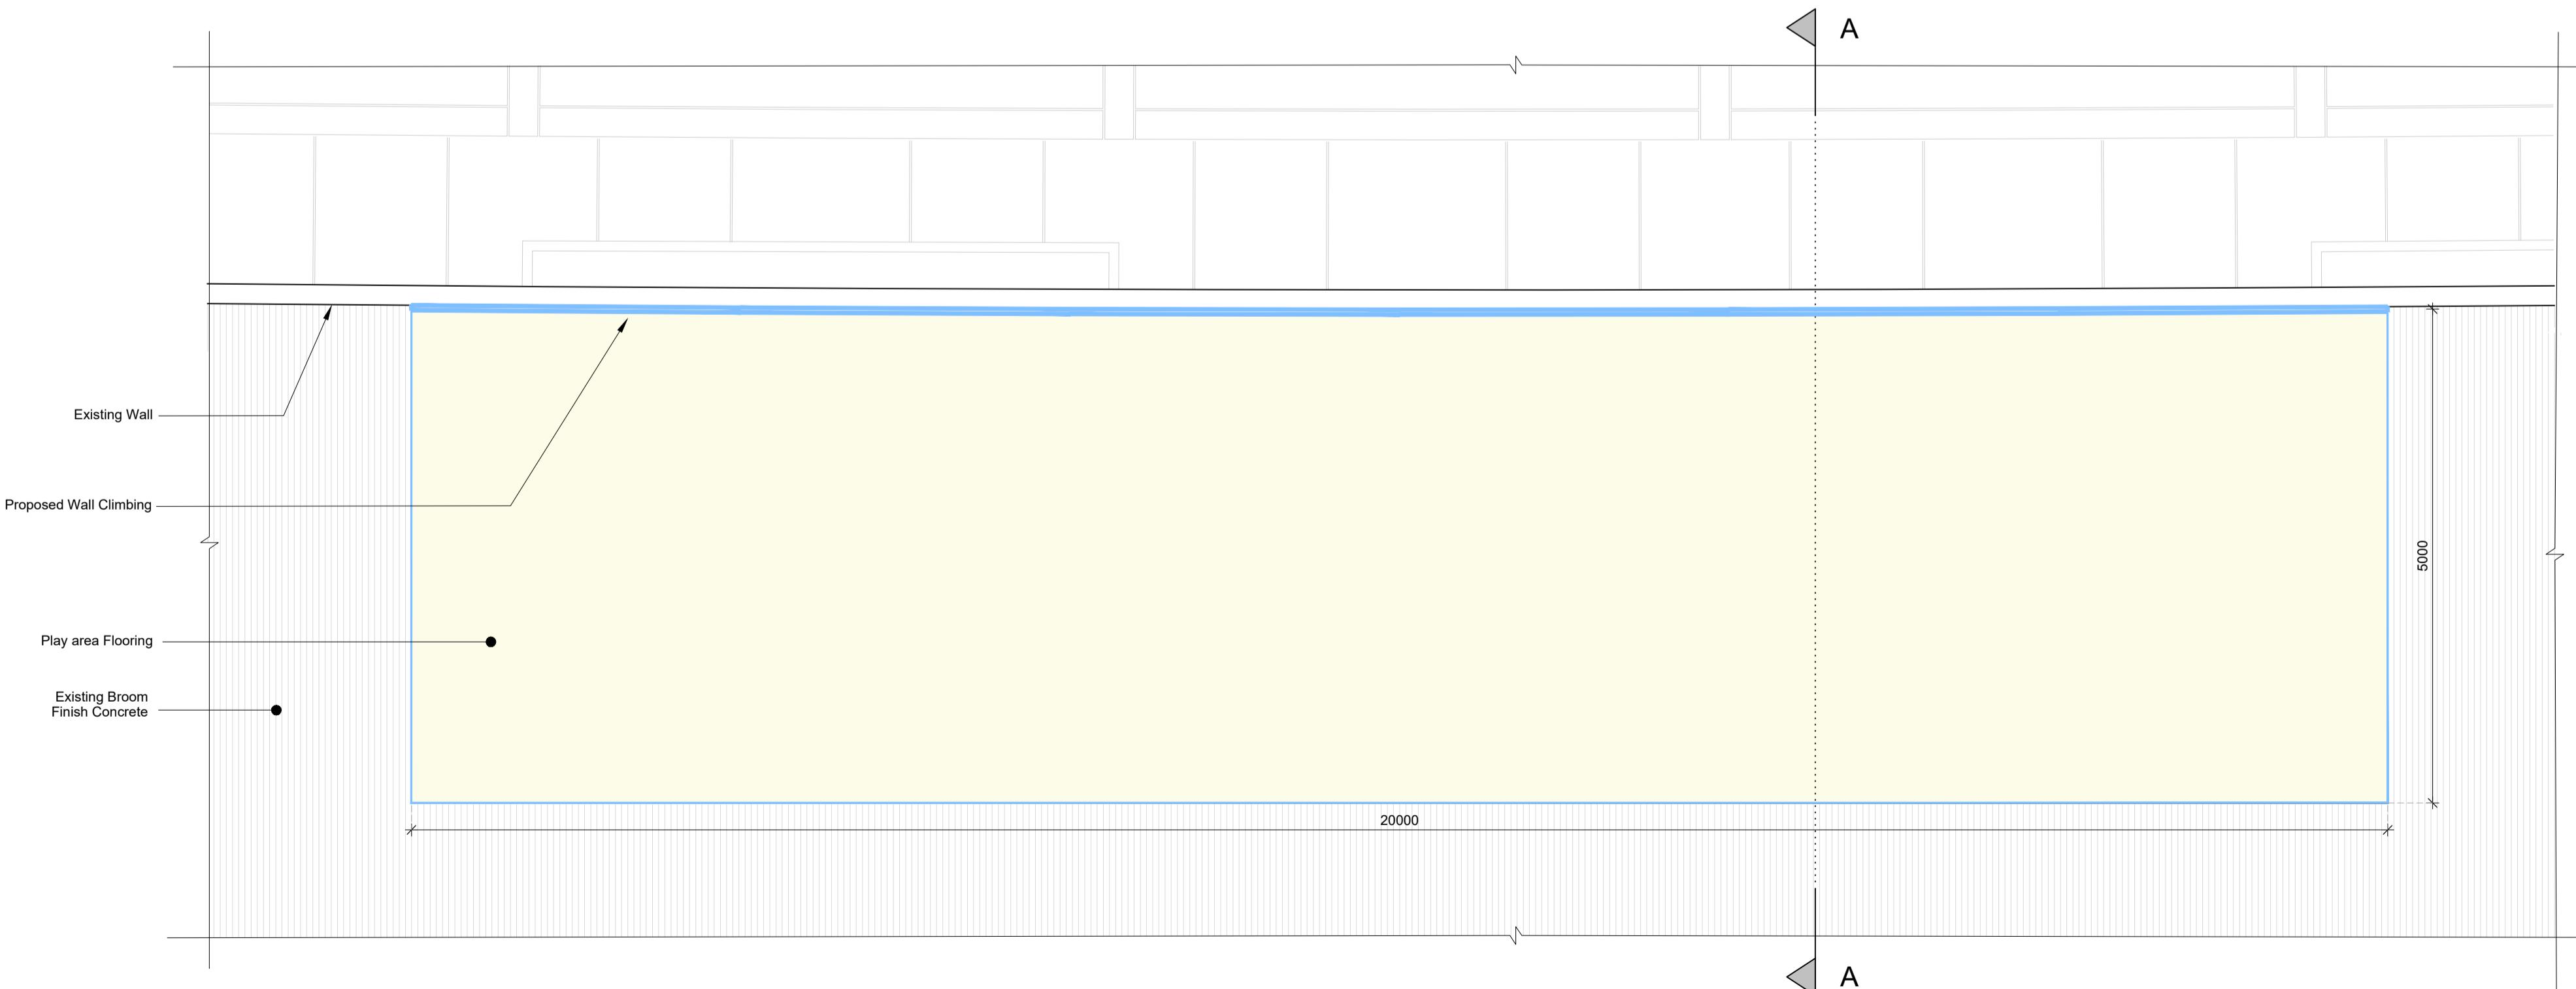

PROPOSED WALL CLIMBING PLAN
SCALE - 1:50



FOR TENDER
24-12-2025

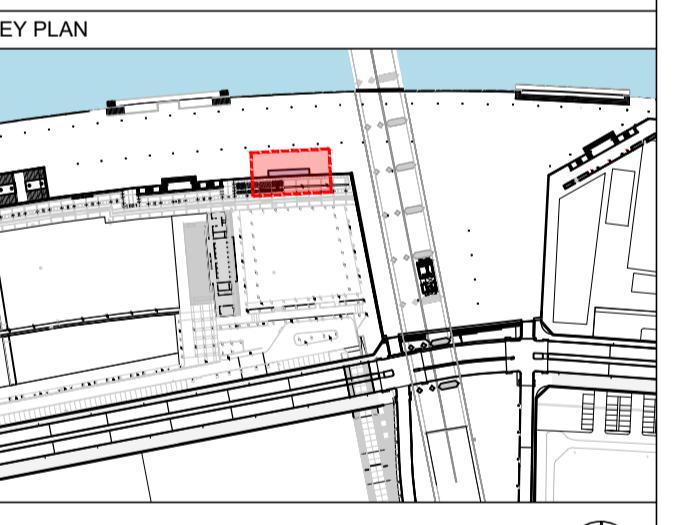

REF.	DATE	DESCRIPTION
DRAWN BY	AYUSHI KABRAWALA	
CHECKED BY	VINOD RATHOD	
REVIEWED BY	KAVAN PATHAK	
APPROVED BY	PRATIK GANDHI	

PHASE 01		
WALL CLIMBING DETAIL		
DWG.NO:	25042-00-00-HCP-DG-5500-T00	
SCALE:	1:50	
DATE :	24-12-2025	5500

PROJECT NAME
SRFD PHASE-1
SUBPROJECTNAME
CLIENT
SRFDCL
AT AHMEDABAD
PROJECT NO. 25042
HCP www.hcp.co.in