


© THE DRAWING BELONGS TO STUDIO 2+2 AND NO PART OF IT OR WHOLE SHALL BE USED WITHOUT A WRITTEN CONSENT FROM THE STUDIO.

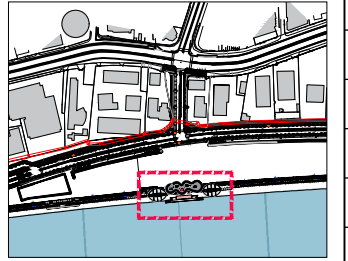

KEY PLAN

1. THE DRAWING SHALL BE READ IN CONJUNCTION WITH ALL RELEVANT ARCHITECTURAL, STRUCTURAL AND OTHER SERVICE DRAWINGS. ANY DISCREPANCY NOTICED SHALL BE BROUGHT TO THE ATTENTION OF THE CONSULTANTS AND RESOLVED PRIOR TO THE PROCUREMENT/EXECUTION OF WORKS.
2. ONLY WRITTEN DIMENSIONS ARE TO BE FOLLOWED.
3. ALL THE DIMENSIONS ARE IN MM UNLESS MENTIONED OTHERWISE.
4. Φ THIS SYMBOL MEANS A MARKER TO IDENTIFY THE EDGE OF THE WALLS FOR GIVING MEASUREMENTS.
5. ALL WORK SHALL BE EXECUTED IN ACCORDANCE WITH THE BEST PRACTICES TO RELEVANT INDIAN STANDARD CODES OF PRACTICE.
6. ANY DISCREPANCY IN THE DRAWING SHOULD BE BROUGHT TO THE NOTICE OF THE FIRM IMMEDIATELY AND PRIOR TO COMMENCING ANY WORK FROM THIS DRAWING.
7. ANY ADDITION OR ALTERATION TO THIS DRAWING SHOULD NOT BE MADE WITHOUT THE CONSENT OF THE FIRM.
8. 3D VIEWS GIVEN ARE JUST FOR REPRESENTATION.

NOTES

R.NO.	DATE	DESCRIPTION	BY

REVISIONS

R.NO.	DATE	DESCRIPTION	BY

GENERAL LEGEND



DRAWING LEGEND

SRFDC

CLIENTS




LANDSCAPE ARCHITECT

**SABARMATI RIVERFRONT
DEVELOPMENT
AHMEDABAD**


PROJECT TITLE

SECTION

DRAWING TITLE

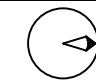A-202	R01
LAYOUT ID	REVISION ID
	NTS
NORTH	SCALE
VIKRANT	SHIVANSH
DRAWN BY	CHECKED BY
26/07/24	A2
DATE	SHEET SIZE
SIGNATURE	

WORKING DRAWING

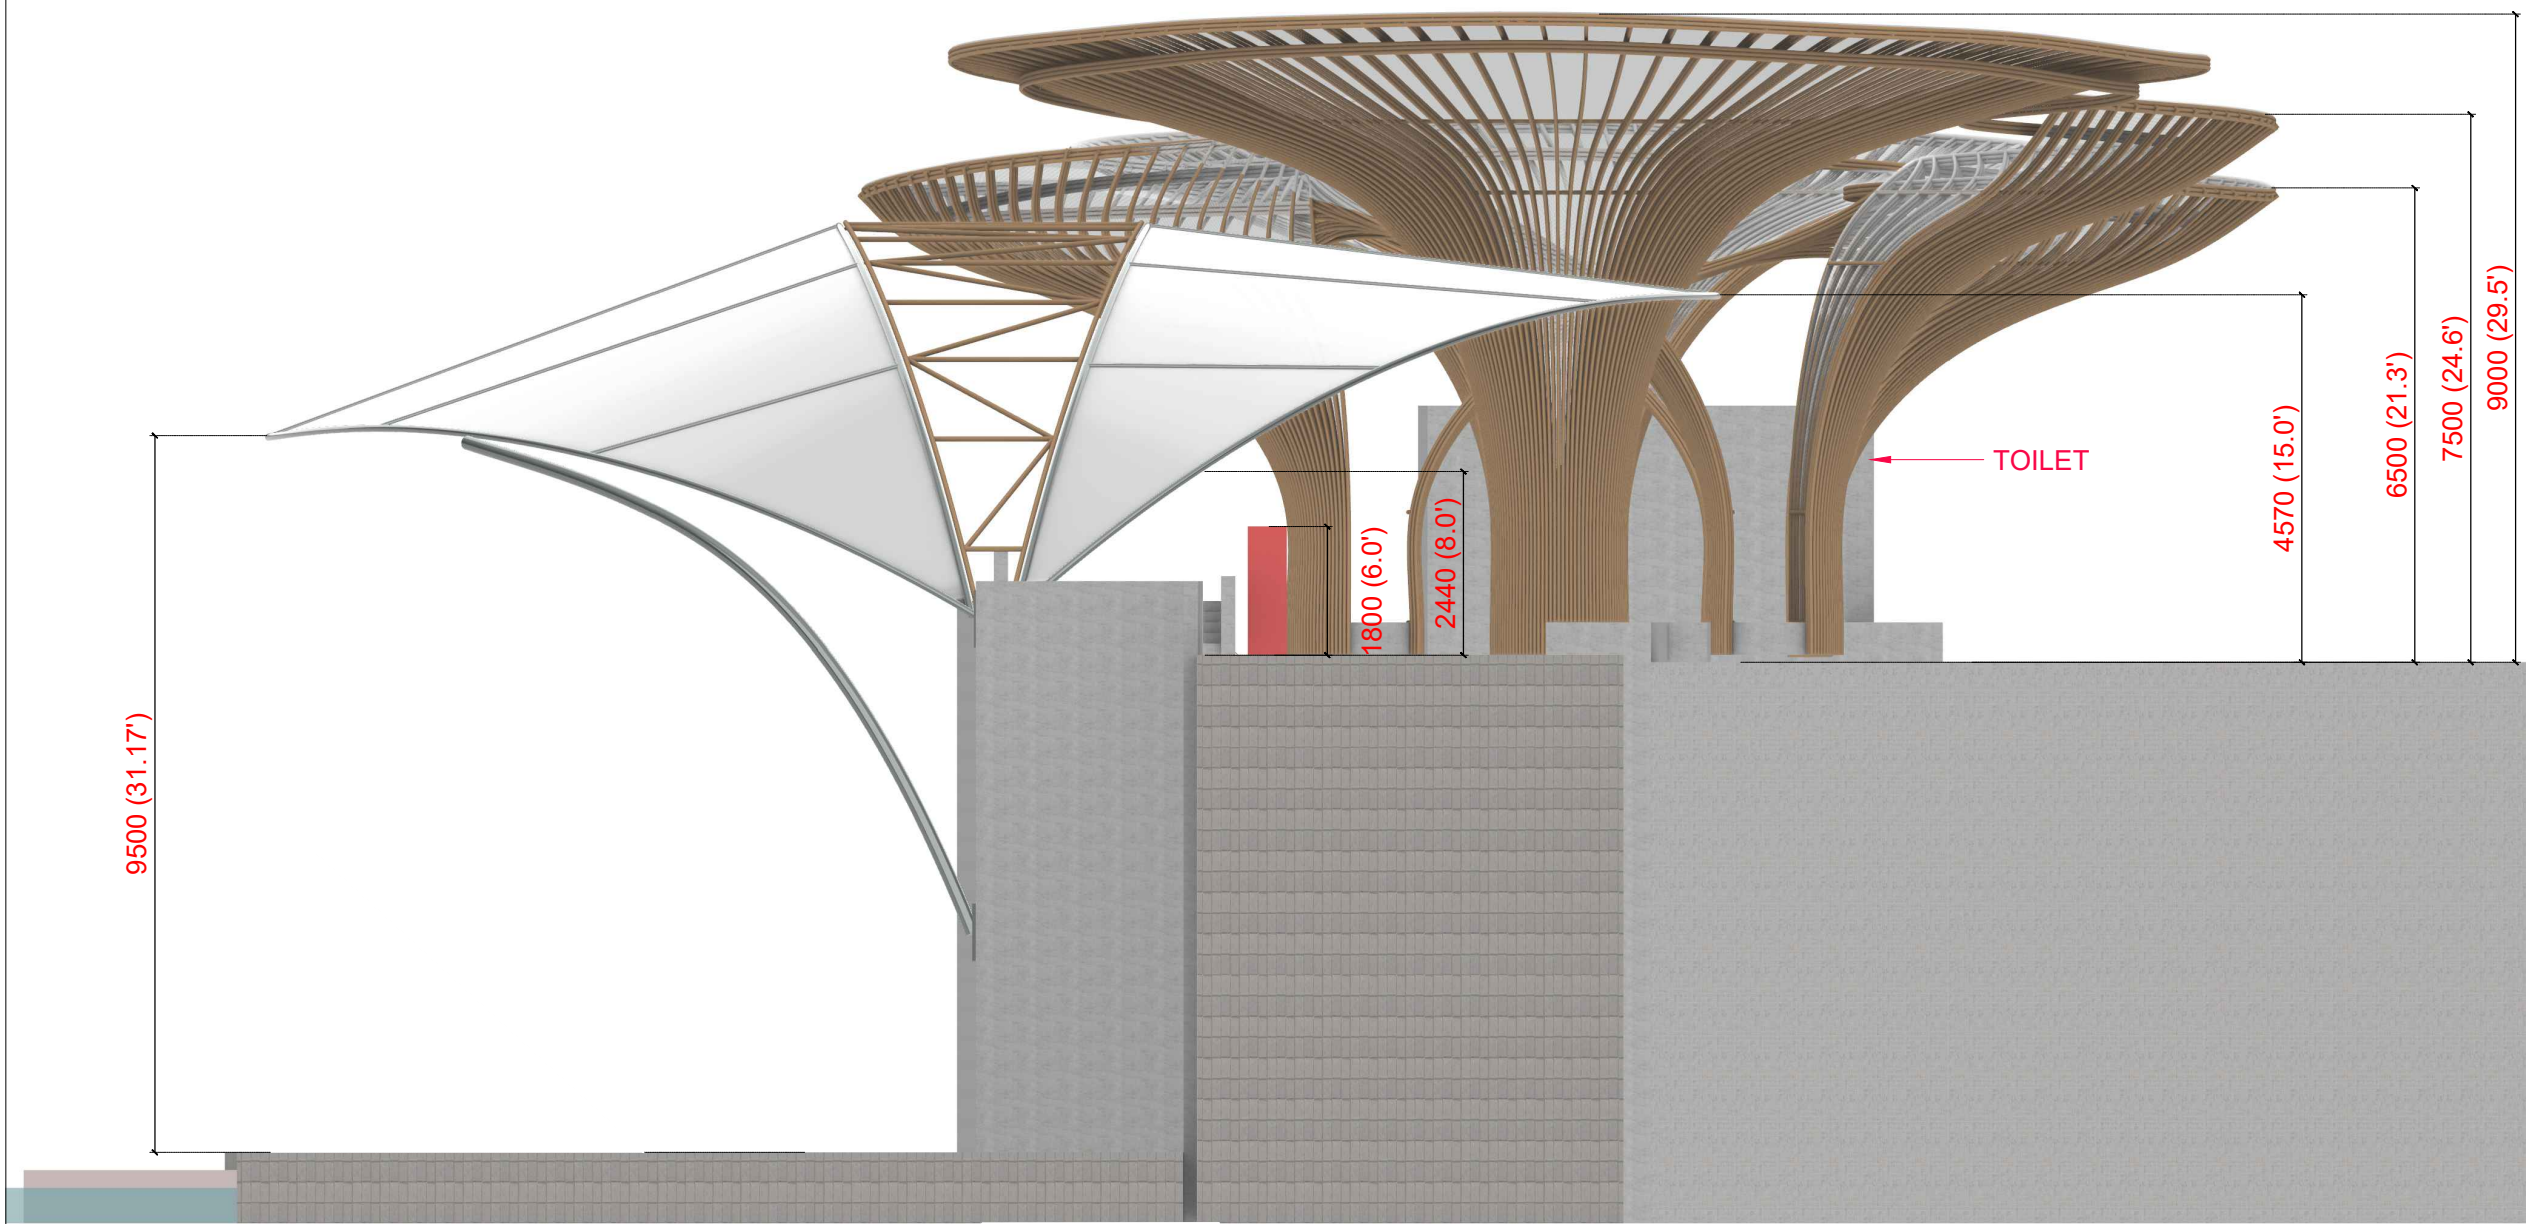

1 SECTION
Scale: NTS