


57880 [189'-10½"]


19975 [65'-6½"]

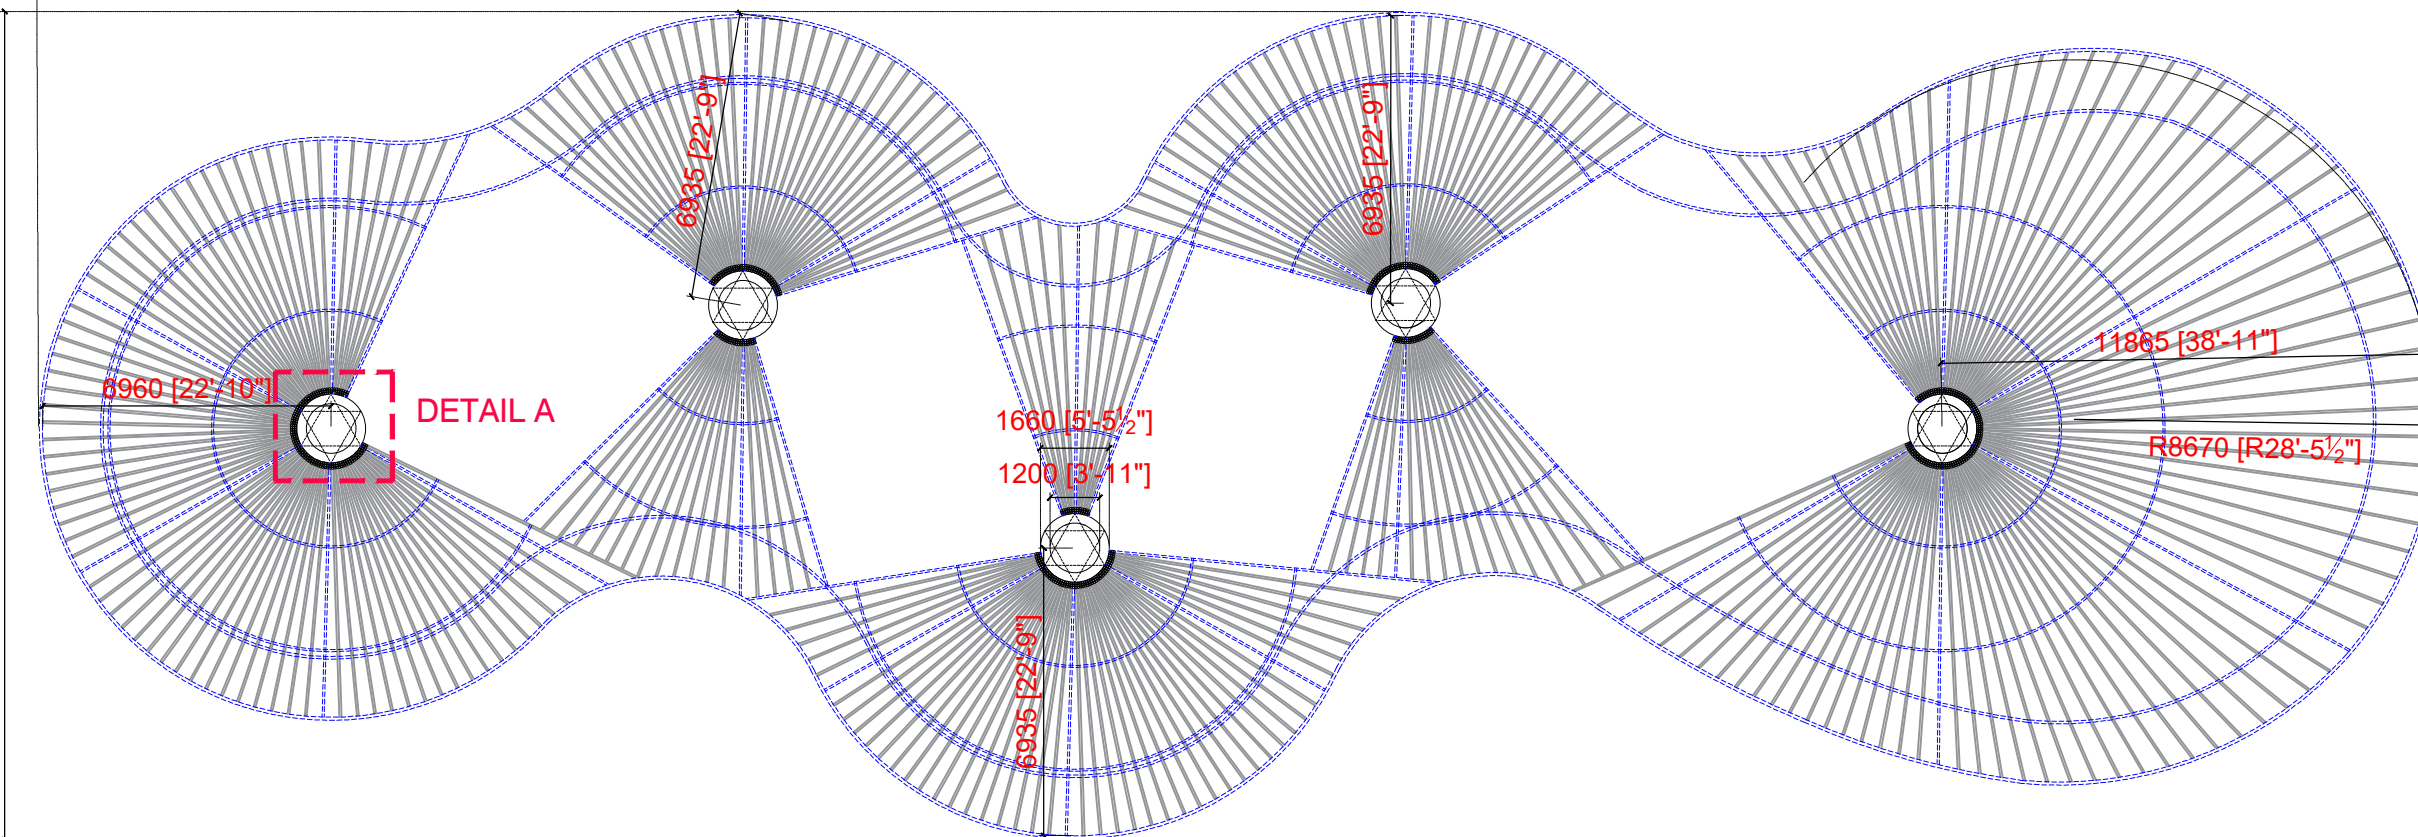

DETAIL A

1 METAL FRAME STRUCTURE PLAN

Scale: NTS

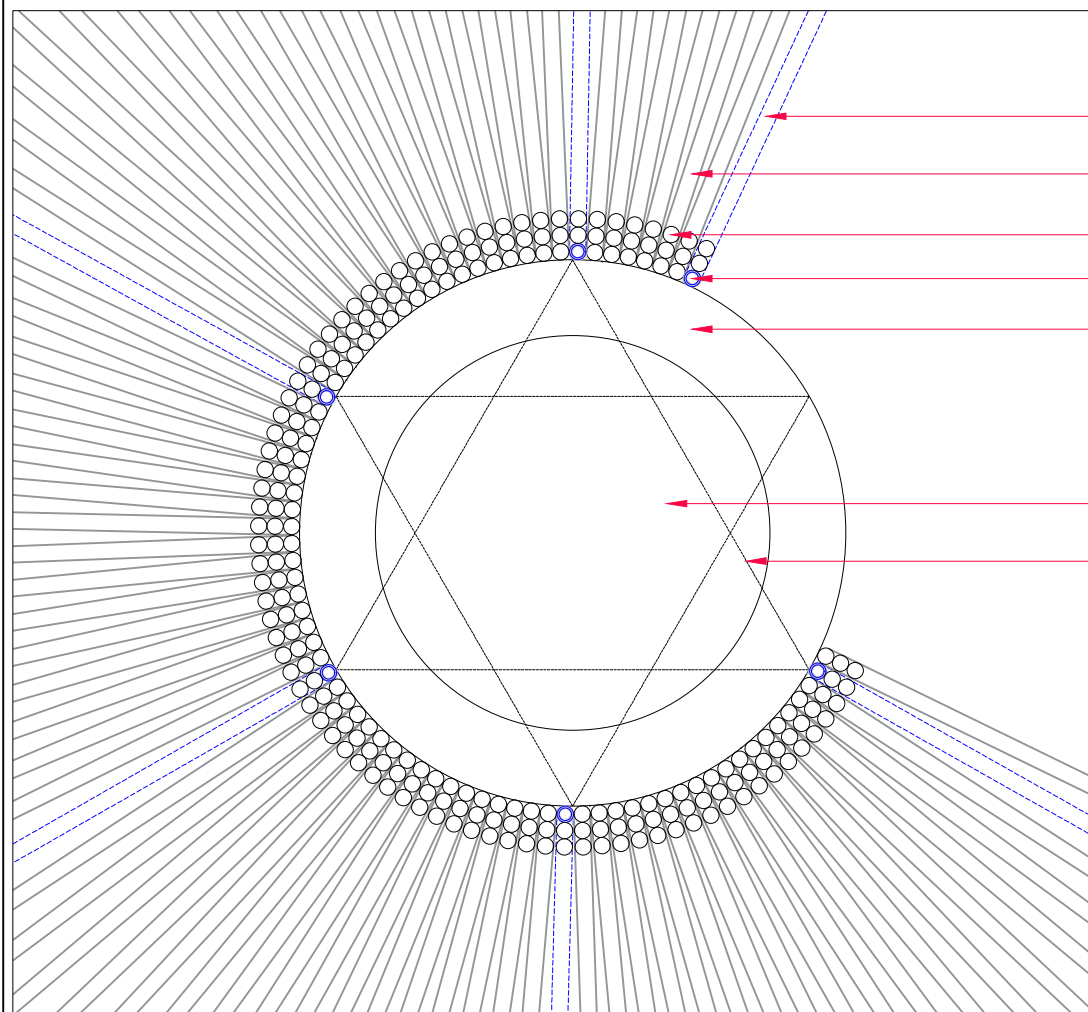

- 6mm thk 50mm dia metal column for framing
- bamboo
- bamboo (section)
- 6mm thk 50mm dia metal column for framing (section)
- 9" thk concrete wall
- tree pit
- star pattern for metal column placement

2 DETAIL A

Scale: 1:15

KEY PLAN

1. THE DRAWING SHALL BE READ IN CONJUNCTION WITH ALL RELEVANT ARCHITECTURAL, STRUCTURAL AND OTHER SERVICE DRAWINGS. ANY DISCREPANCY NOTICED SHALL BE BROUGHT TO THE ATTENTION OF THE CONSULTANTS AND RESOLVED PRIOR TO THE COMMENCEMENT OF WORK.
2. ONLY WRITTEN DIMENSIONS ARE TO BE FOLLOWED.
3. ALL DIMENSIONS ARE IN MM UNLESS MENTIONED OTHERWISE.
4. THIS SYMBOL MEANS A MARKER TO IDENTIFY THE EDGE OF THE WALLS FOR GIVING MEASUREMENTS.
5. ALL WORK SHALL BE EXECUTED IN ACCORDANCE WITH THE BEST PRACTICES TO RELEVANT INDIAN STANDARD CODES OF PRACTICE.
6. ANY DISCREPANCY IN THE DRAWING SHOULD BE BROUGHT TO THE NOTICE OF THE FIRM IMMEDIATELY AND PRIOR TO COMMENCING ANY WORK FROM THIS DRAWING.
7. ANY ADDITION OR ALTERATION TO THIS DRAWING SHOULD NOT BE MADE WITHOUT THE CONSENT OF THE FIRM.
8. 3D VIEWS GIVEN ARE JUST FOR REPRESENTATION.

NOTES

R.NO.	DATE	DESCRIPTION	BY

REVISIONS

NO.	DATE	DESCRIPTION

GENERAL LEGEND

DRAWING LEGEND

SRFDC

CLIENTS



LANDSCAPE ARCHITECT

SABARMATI RIVERFRONT
DEVELOPMENT
AHMEDABAD

PROJECT TITLE

METAL FRAME STRUCTURE

DRAWING TITLE

A-303

R02

LAYOUT ID

REVISION ID



NORTH

NTS

SCALE

VIKRANT

SHIVANSH

DRAWN BY

CHECKED BY

9 Dec 24

A2

DATE

SHEET SIZE

SIGNATURE

WORKING DRAWING