

KEY PLAN

1. THE DRAWING SHALL BE READ IN CONJUNCTION WITH ALL RELEVANT ARCHITECTURAL, STRUCTURAL AND OTHER SERVICE DRAWINGS. ANY DISCREPANCY NOTICED SHALL BE BROUGHT TO THE ATTENTION OF THE CONSULTANTS AND RESOLVED PRIOR TO THE COMMENCEMENT OF WORK.
2. ONLY WRITTEN DIMENSIONS ARE TO BE FOLLOWED.
3. ALL THE DIMENSIONS ARE IN MM UNLESS MENTIONED OTHERWISE.
4. THIS SYMBOL MEANS A MARKER TO IDENTIFY THE EDGE OF THE WALLS FOR GIVING MEASUREMENTS.
5. ALL WORK SHALL BE EXECUTED IN ACCORDANCE WITH THE BEST PRACTICES TO RELEVANT INDIAN STANDARD CODES OF PRACTICE.
6. ANY DISCREPANCY IN THE DRAWING SHOULD BE BROUGHT TO THE NOTICE OF THE FIRM IMMEDIATELY, AND PRIOR TO COMMENCING ANY WORK FROM THIS DRAWING.
7. ANY ADDITION OR ALTERATION TO THIS DRAWING SHOULD NOT BE MADE WITHOUT THE CONSENT OF THE FIRM.
8. 3D VIEWS GIVEN ARE JUST FOR REPRESENTATION.

NOTES

R.NO.	DATE	DESCRIPTION	BY
-------	------	-------------	----

REVISIONS

GENERAL LEGEND

DRAWING LEGEND

SRFDC

CLIENTS

105, First Floor, Vishwasnath 1, Opp. Shreekha Vidyalaya, Jodhpur Gann Rd, Satellite, Ahmedabad - 380015.
mail@studio2+2.in | 99794532888

LANDSCAPE ARCHITECT

SABARMATI RIVERFRONT DEVELOPMENT AHMEDABAD

PROJECT TITLE

SIDE ELEVATION AQUA ARCH

DRAWING TITLE

A-803	R01
-------	-----

LAYOUT ID REVISION ID

	NTS
--	-----

NORTH SCALE


VIKRANT	SHIVANSH
---------	----------

DRAWN BY CHECKED BY

26/07/24	A2	
----------	----	--

DATE SHEET SIZE SIGNATURE

WORKING DRAWING

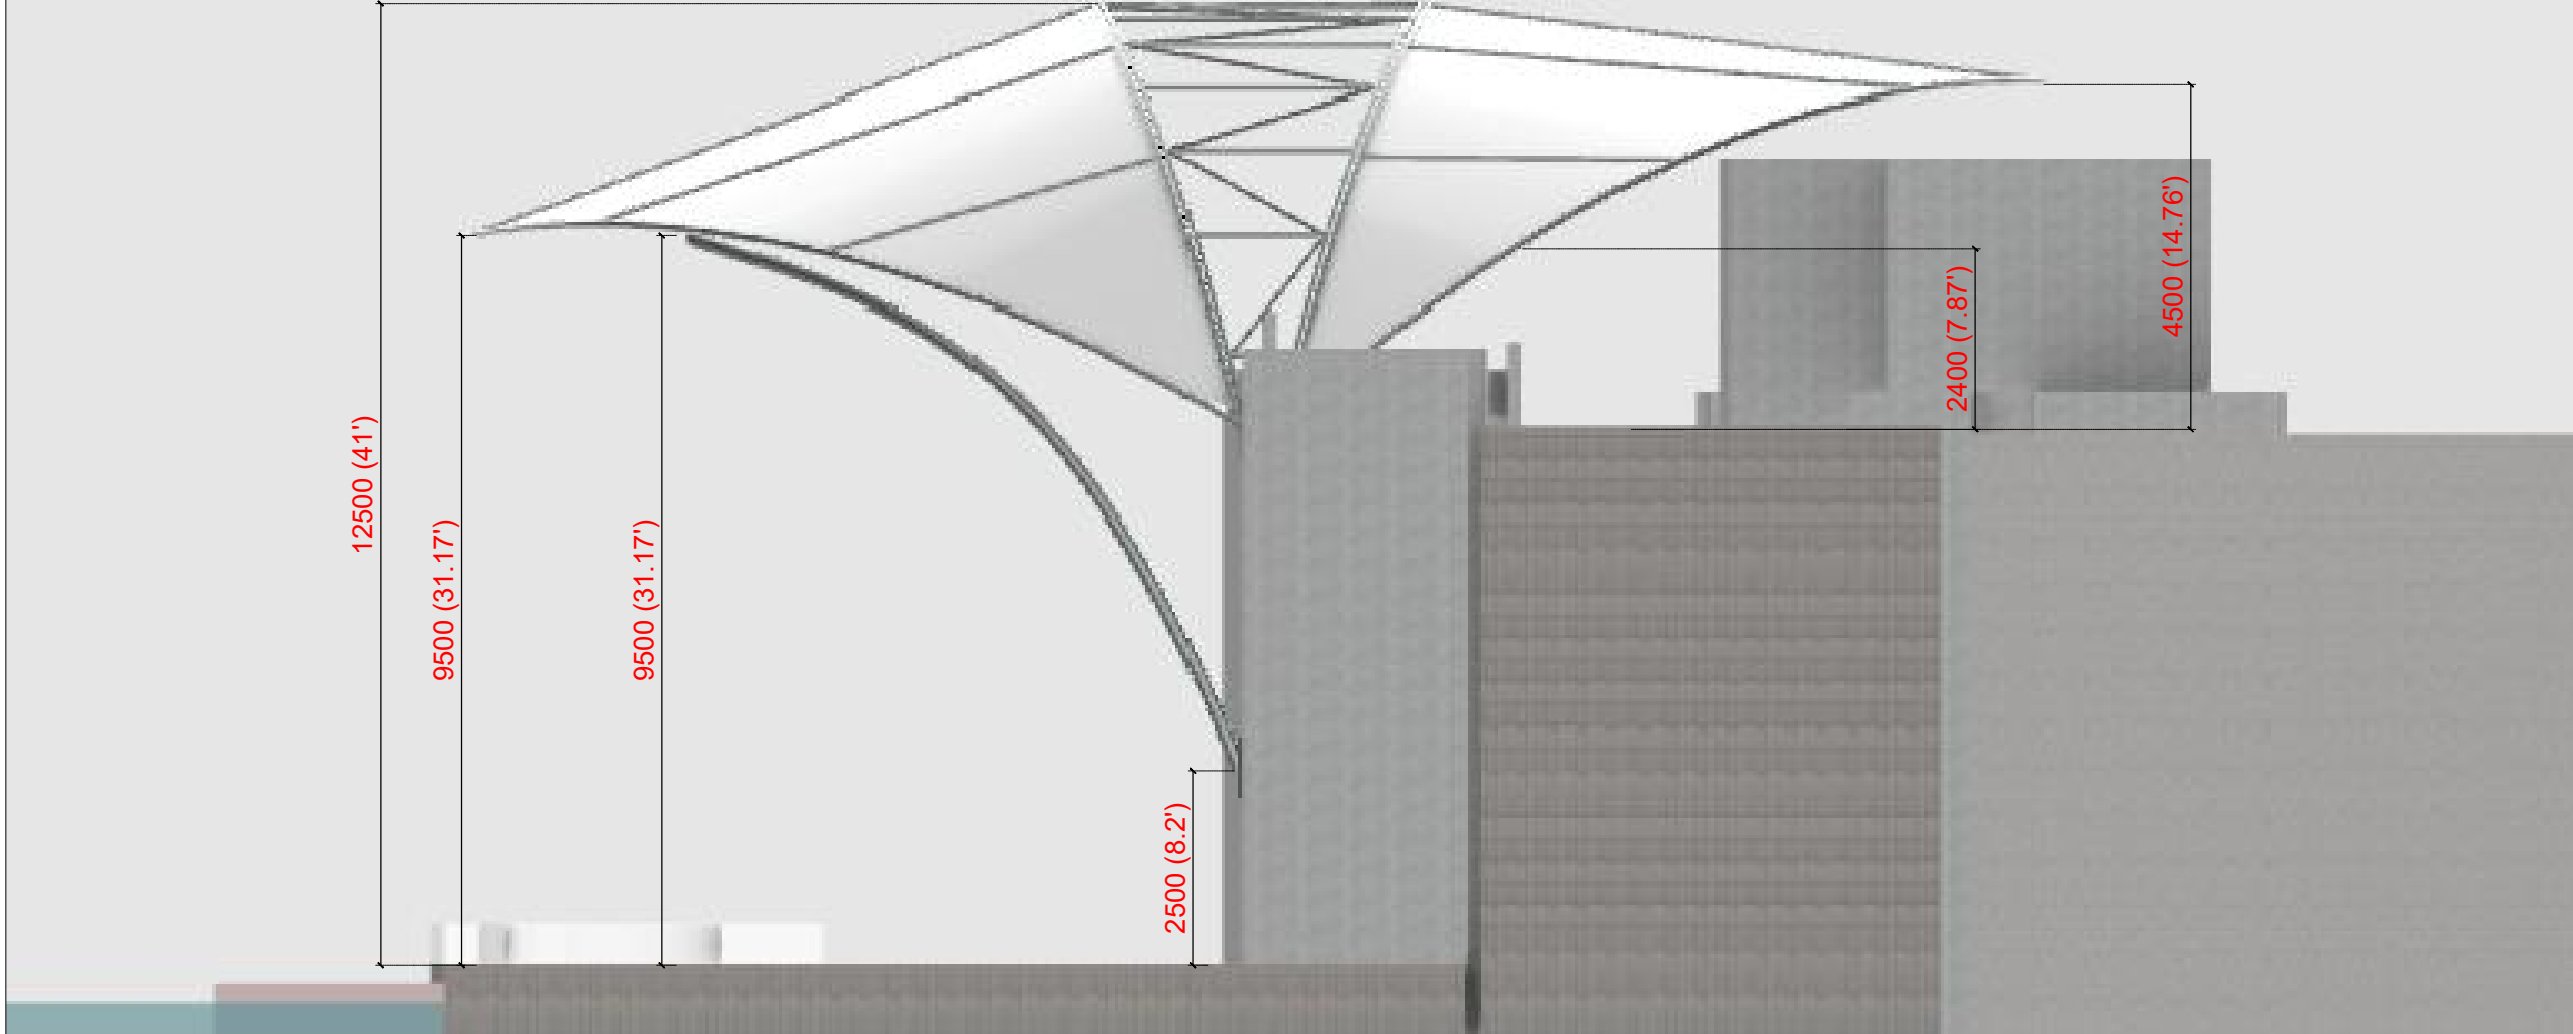

1 ELEVATION Scale: NTS