
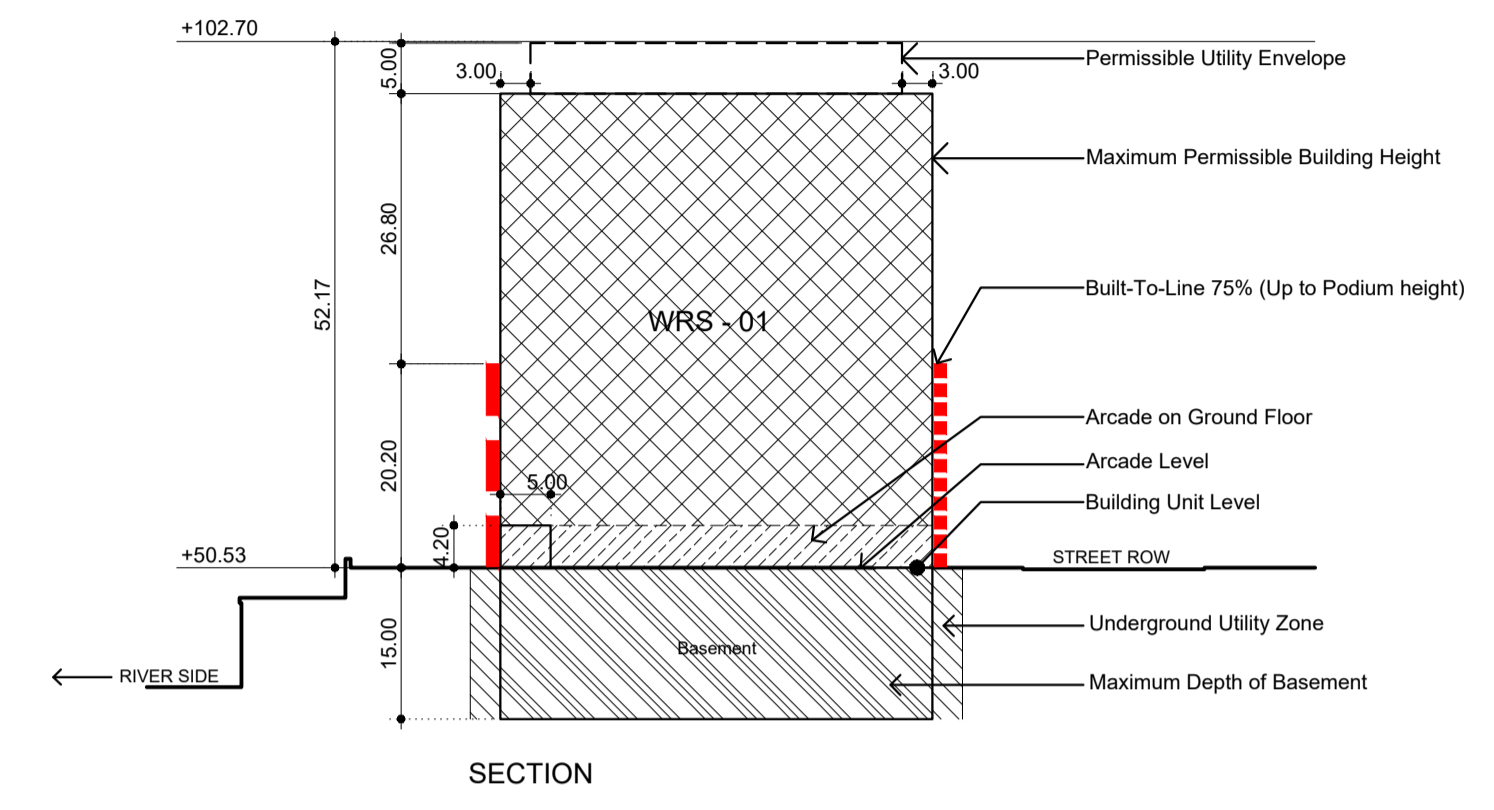


BUILDING CODE	WRS
1 Permissible Building Footprint Area	5710 sq.m
2 Maximum Permissible Built-up Area	59384 sq.m
3 Maximum Permissible Basement Footprint Area	5710 sq.m
4 Maximum Permissible Building Height	52.17 m
5 Building Unit Level	+50.53 m
6 Arcade Level	+50.53 m
7 Minimum Ground Floor Height	4.20 m
8 Minimum Podium Floor Height	4.00 m
9 Minimum Floor Height above Podium Floor	3.35 m


- NOTE
- All dimensions are in metres.
 - All dimensions are to be read and not measured.
 - Facade shall be approved by competent Authority.
 - Arcade, Plaza, Floor Level and materials to be approved by competent Authority.
 - All manholes and Utility Infrastructure to be approved by competent Authority.
 - Signages to be approved by competent Authority.

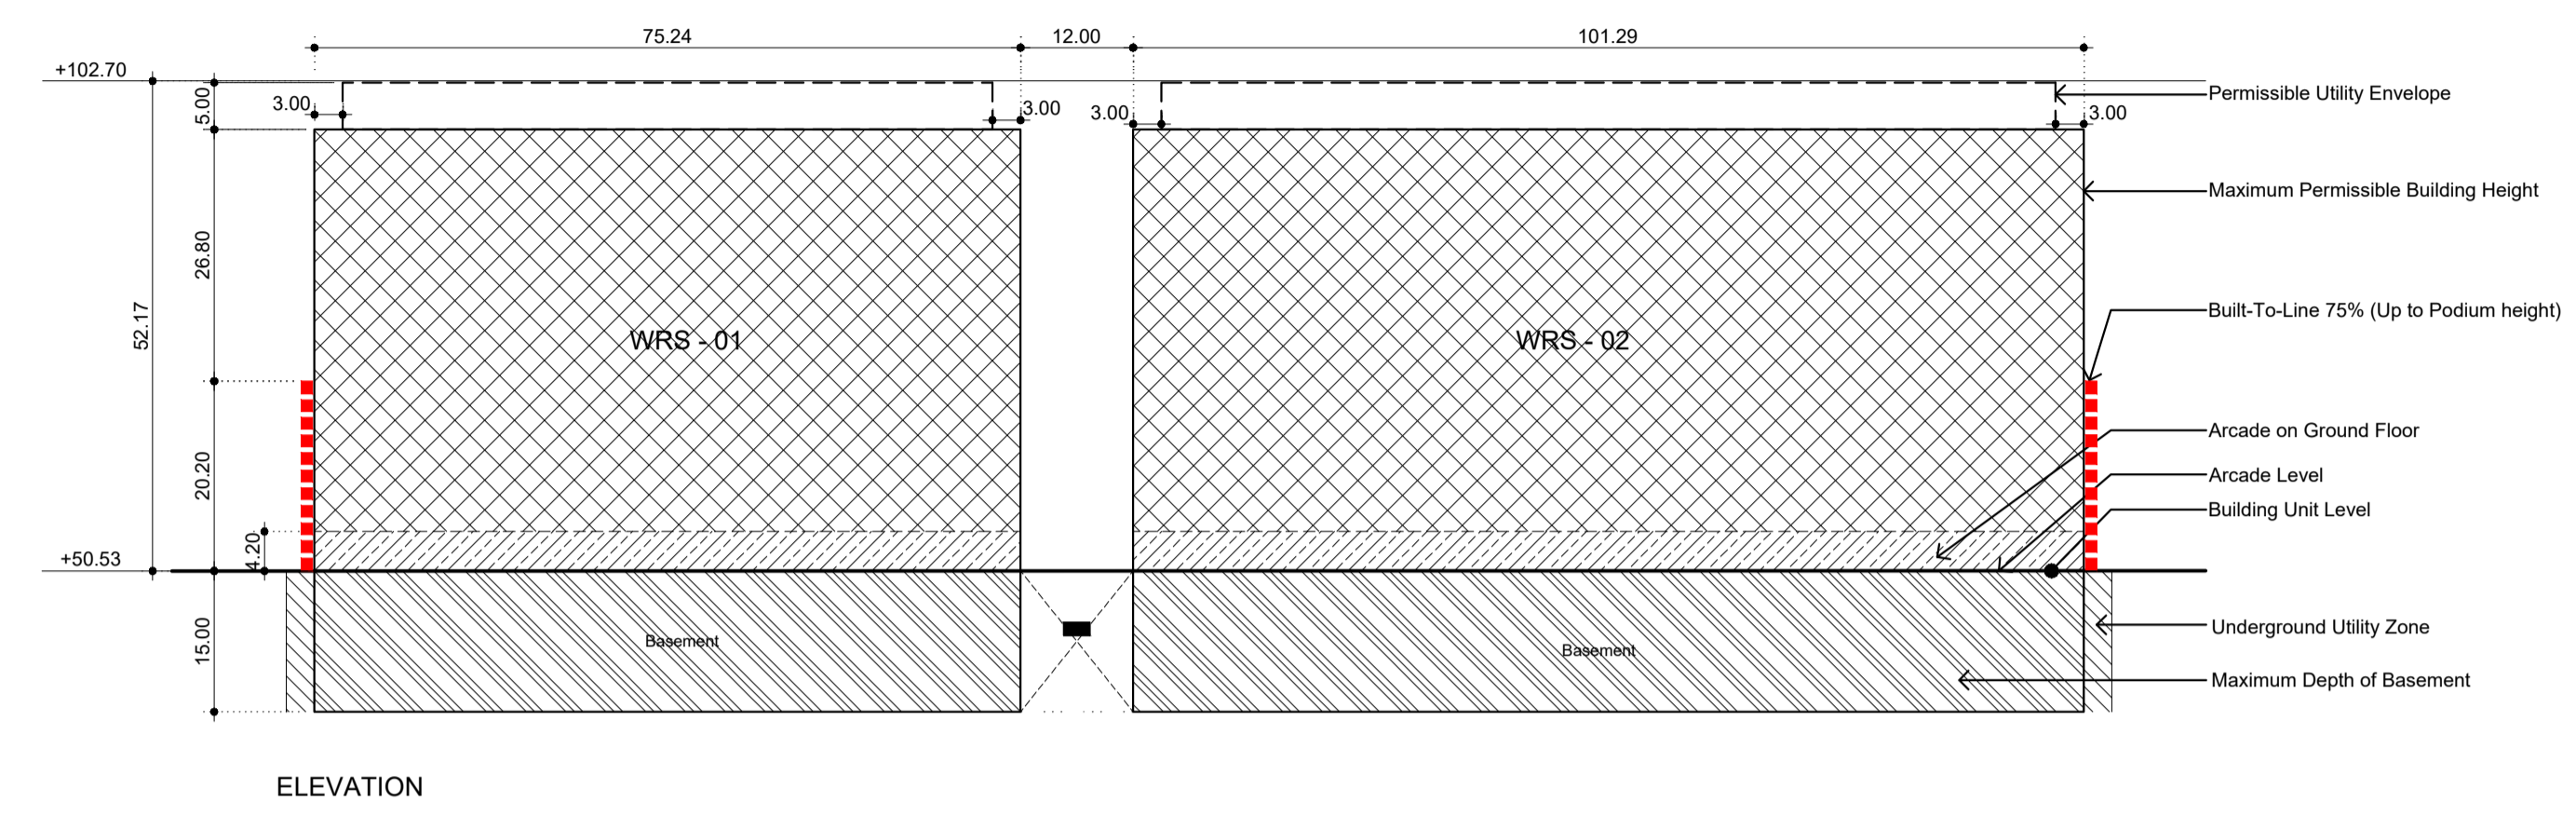

ELEVATION

SECTION

Permissible Development Envelope

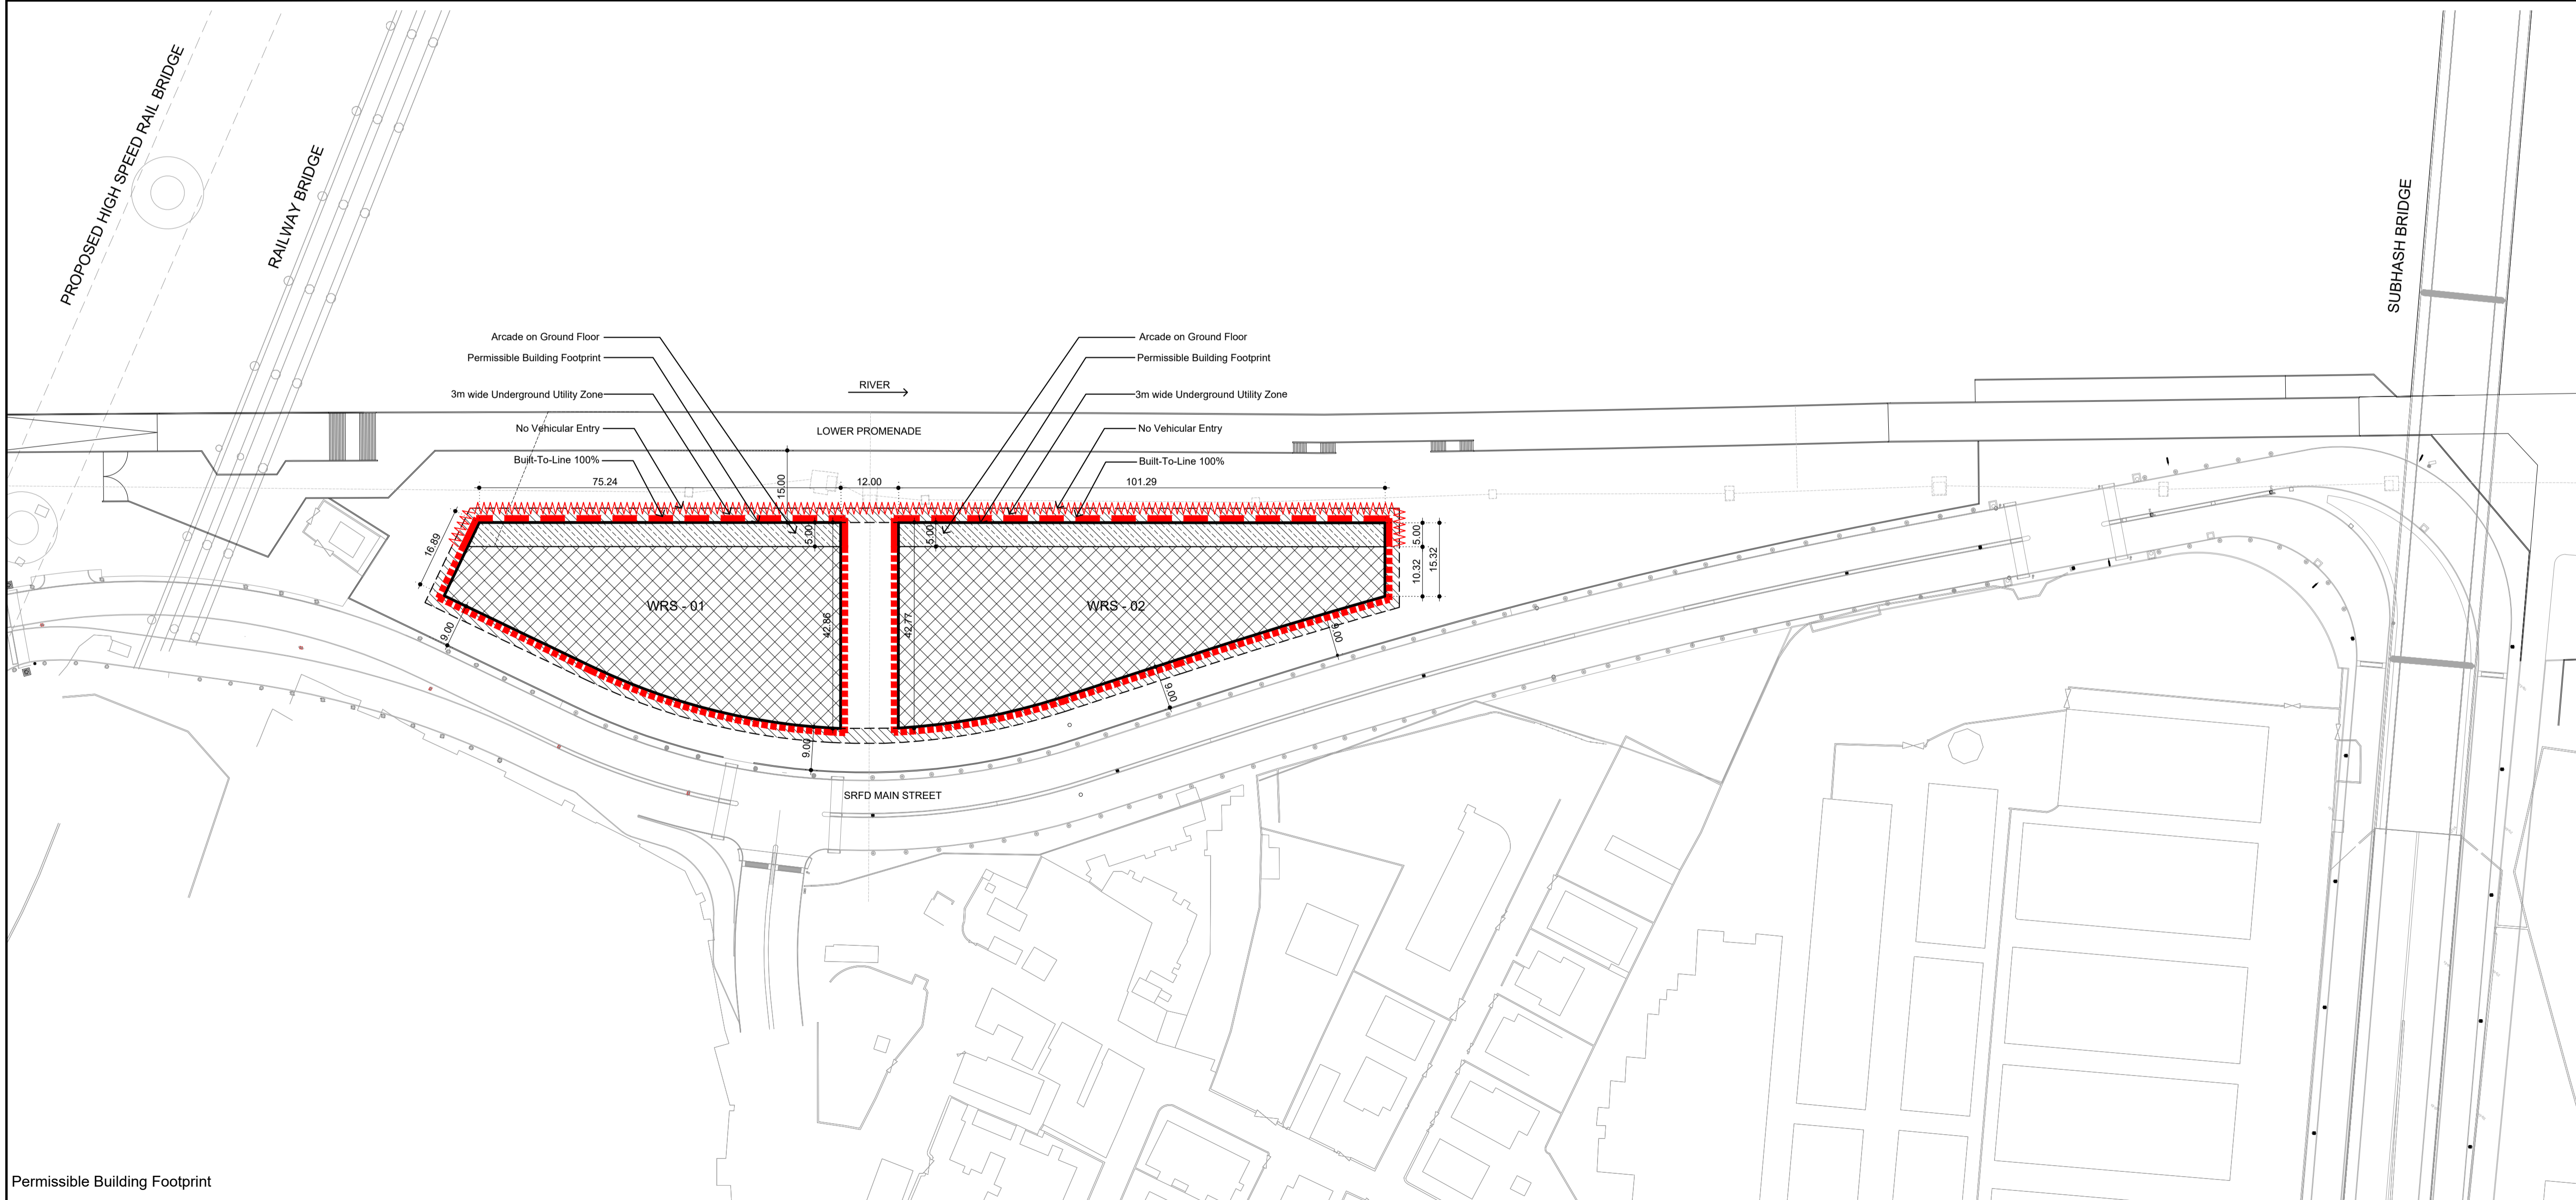

Permissible Building Footprint

LEGEND

DRAWING CERTIFIED BY

TDI	A.TDO	DY. MAN	GM - P&D	ED
-----	-------	---------	----------	----

SCALE: NOT TO SCALE

GENERAL DEVELOPMENT CONTROL REGULATIONS
SABARMATI RIVER FRONT DEVELOPMENT PROJECT
AT AHMEDABAD

VOLUMETRIC REGULATIONS
WRS
SABARMATI RIVER FRONT DEVELOPMENT CORPORATION LIMITED
1st Floor, Dr. Ramabhai Patel Bhavan, AMC West Zone Office, Usmanpura
Ahmedabad- 380013 Tele/Fax: (079) 27551246 www.sabarmatiriverfront.com