


THIS DRAWING IS THE PROPERTY OF DELF INDIAS & SHALL NOT BE COPIED OR REPRODUCED OR REPRINTED WITHOUT THE WRITTEN PERMISSION OF THE APPOINTED COMPANY.

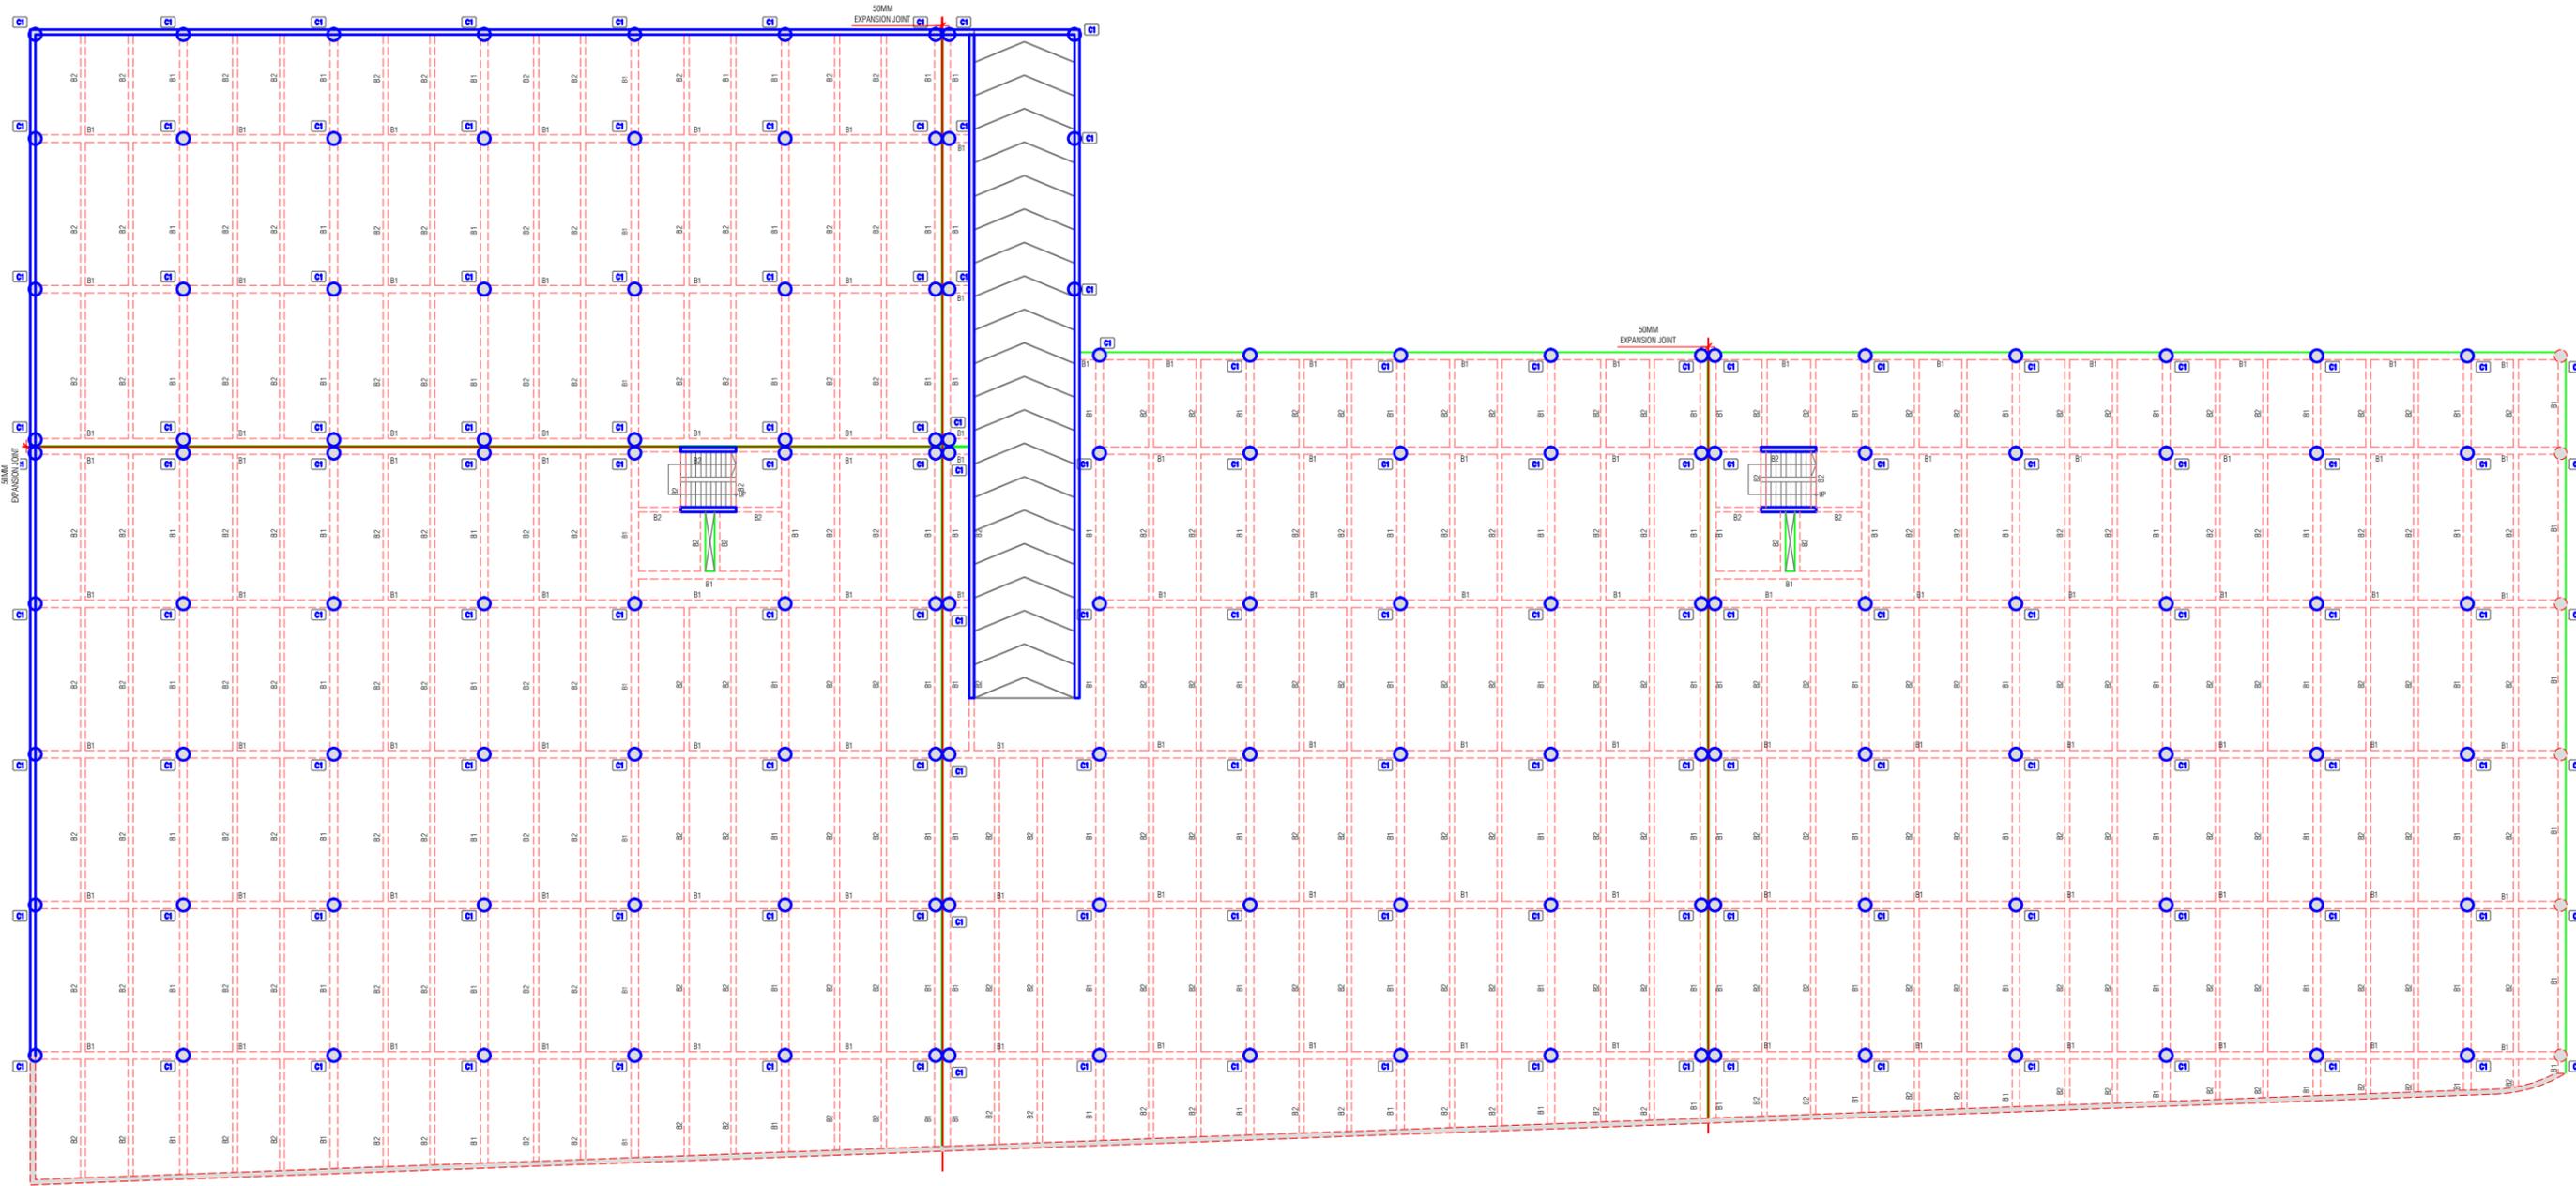

STR. SYSTEM AT BASEMENT-01 LAYOUT
 (ALL SLAB ARE 150MM THK. OTHERWISE SPACIFIED)
 SCALE 1:125

■ INDICATE COLUMN/BEAM STOPS AT THE LEVEL.

BEAM MARKING		COLUMN MARKING	
BEAM NOS.	SIZE	COLUMN NO.	SIZE
B1	450 X 750	C1	750 Ø
B2	230 X 750		


FOR APPROVAL

REFERENCE DRAWING		REVISIONS		APPROVAL			CLIENT		
NO.	DATE	REV.	DATE	NAME	DATE	NAME	DATE	CLIENT NAME	PROJECT
1	27/11/2024	1	27/11/2024	DESIGNER	26/11/2024	CLIENT	26/11/2024	SANSKAR KENDRA	
				CHECKED	26/11/2024	PROJECT LEADER	26/11/2024		
				DRAWN	26/11/2024	DISCIPLINE	26/11/2024		

DEL5 CONSULTING ENGINEERS (INDIA) PVT. LTD. <small>Structural Engineers & Project Managers ISO 9001:2015 Certified Company</small>		TITLE: BASEMENT-1 LEVEL STRUCTURAL SYSTEM	

FILENAME: 9343-01-C-1001_RB_2026-01-23_ALL FLOOR STRUCTURAL SYSTEM

THIS DRAWING IS THE PROPERTY OF DELF INDIAS & SHALL NOT BE COPIED OR REPRODUCED OR EITHER WHOLLY OR IN PART WITHOUT THE WRITTEN PERMISSION OF THE ADVERTISED COMPANY.

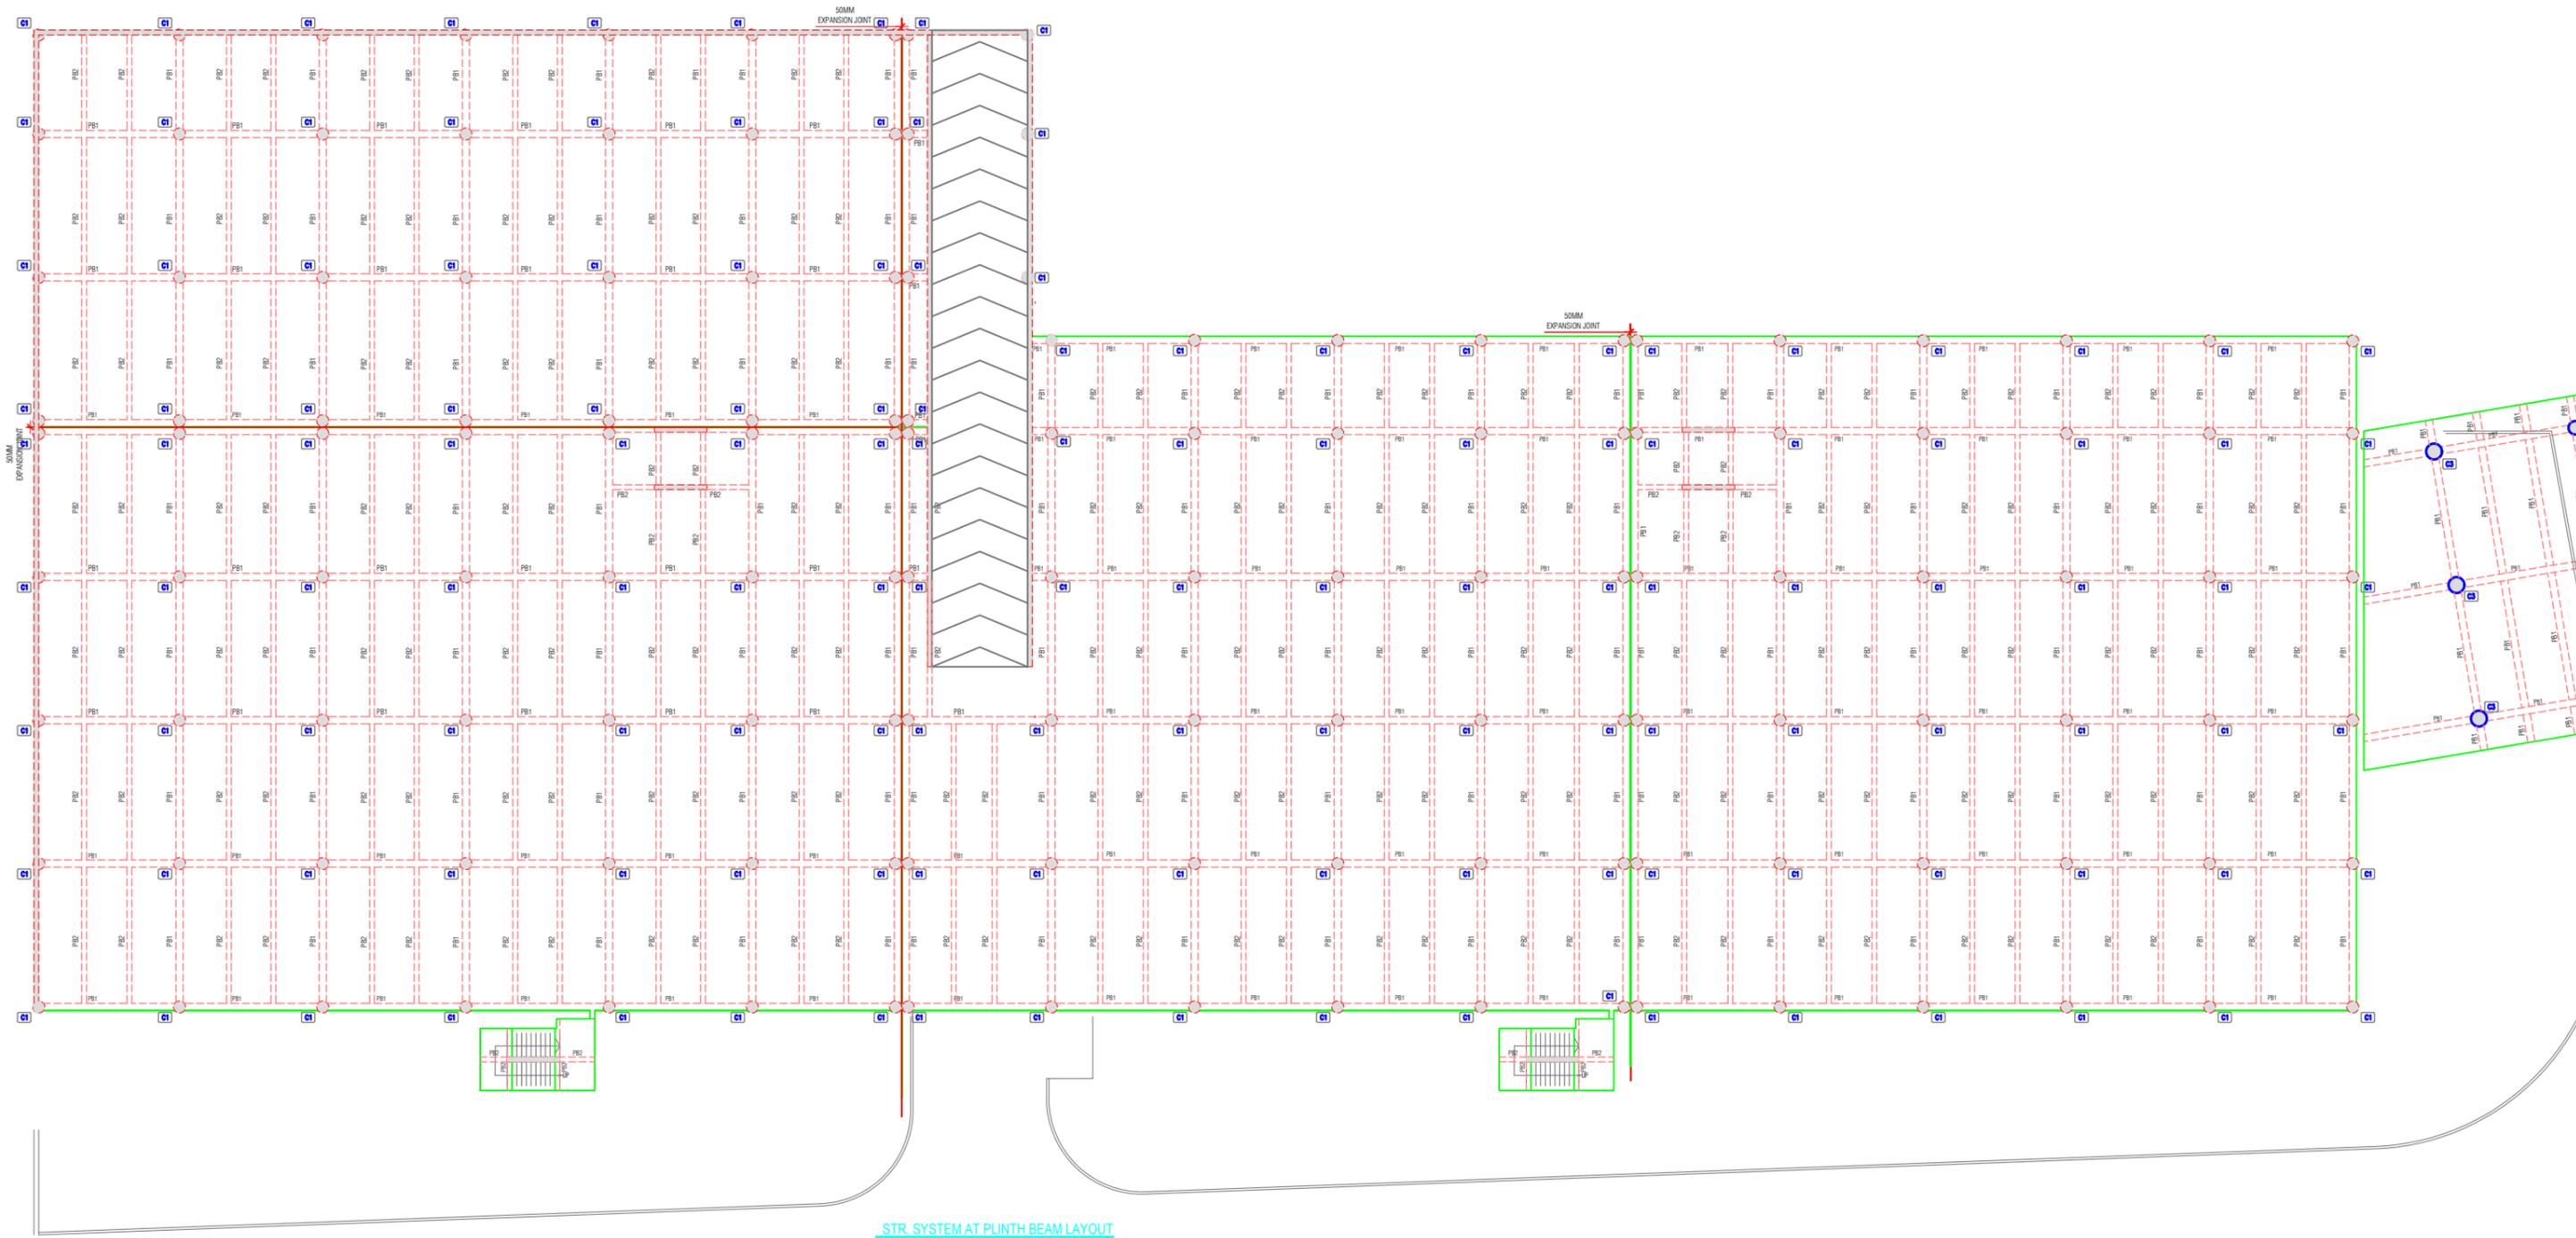


STR. SYSTEM AT PLINTH BEAM LAYOUT
 (ALL SLAB ARE 150MM THK. OTHERWISE SPECIFIED)
 SCALE 1:125

▣ - INDICATE COLUMN/RW STOPS AT THIS LEVEL


BEAM MARKING		COLUMN MARKING	
BEAM NOS	SIZE	COLUMN NO.	SIZE
PB1	450 X 750	C1	750 Ø
PB2	300 X 750	C2	850 Ø
		C3	1000 Ø

FOR APPROVAL

REFERENCE DRAWING		REVISIONS		APPROVAL		CLIENT	
NO.	DATE	NO.	DATE	NAME	DATE	NAME	DATE

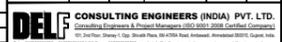

THIS DRAWING IS THE PROPERTY OF DELF INDIA & SHALL NOT BE COPIED OR REPRODUCED EITHER WHOLLY OR IN PART WITHOUT THE WRITTEN PERMISSION OF THE PROPRIETOR/COMPANY.

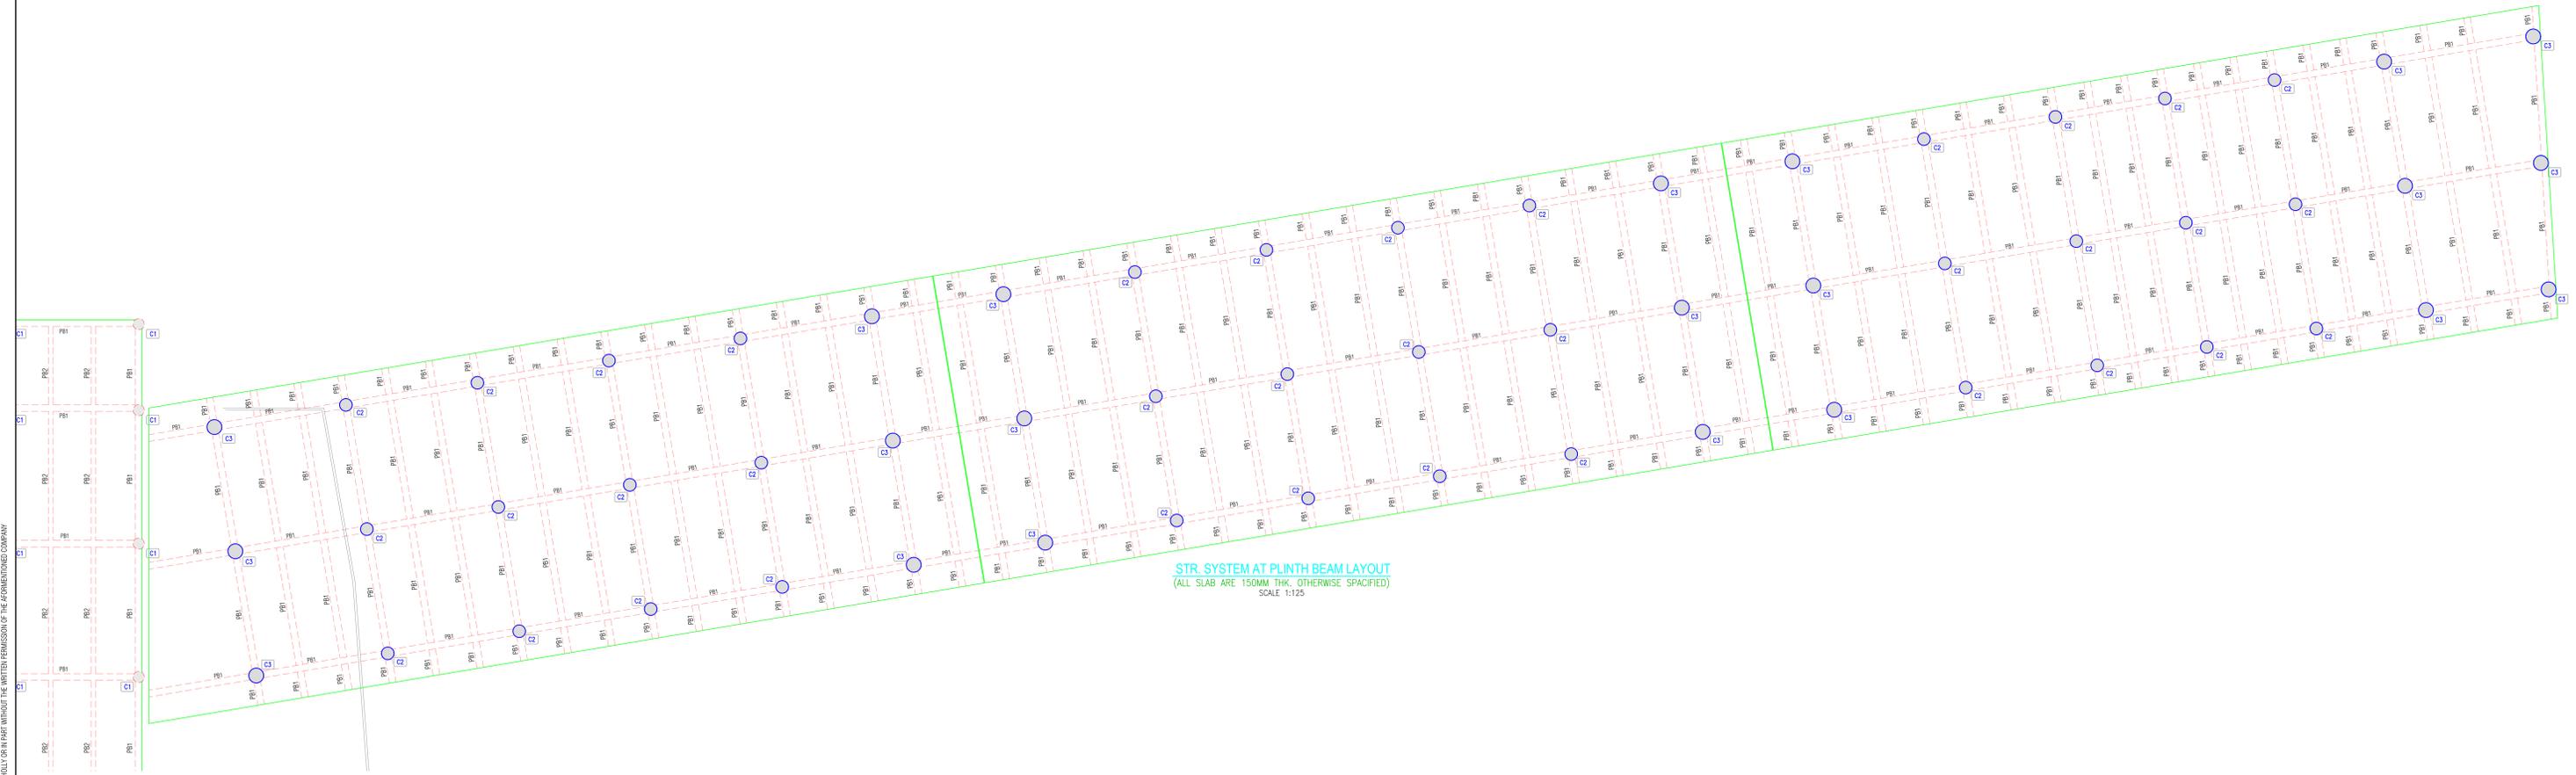

BEAM MARKING		COLUMN MARKING	
BEAM NOS	SIZE	COLUMN NO.	SIZE
PB1	450 X 750	C1	750 Ø
PB2	300 x 750	C2	850 Ø
		C3	1000 Ø

FOR APPROVAL

REFERENCE DRAWING		REVISIONS		APPROVAL			CLIENT		
NO.	DESCRIPTION	REV	DATE	NAME	DATE	NAME	DATE	CLIENT NAME	PROJECT
0001	ISSUED FOR APPROVAL		27/11/25	SHS	26/11/2025	SHS	26/11/2025	SANSKAR KENDRA	
				AS	SHS				
				DRN	CHR				
<p>FILENAME : 9343-01-C-1001_PB_2026-01-23_ALL FLOOR STRUCTURAL SYSTEM</p>							<p>SCALE : AS SHOWN</p>		<p>DWG No. : 9343-01-C-1000</p>
								<p>SHEET : 3 of 4</p>	<p>REV : RA</p>